
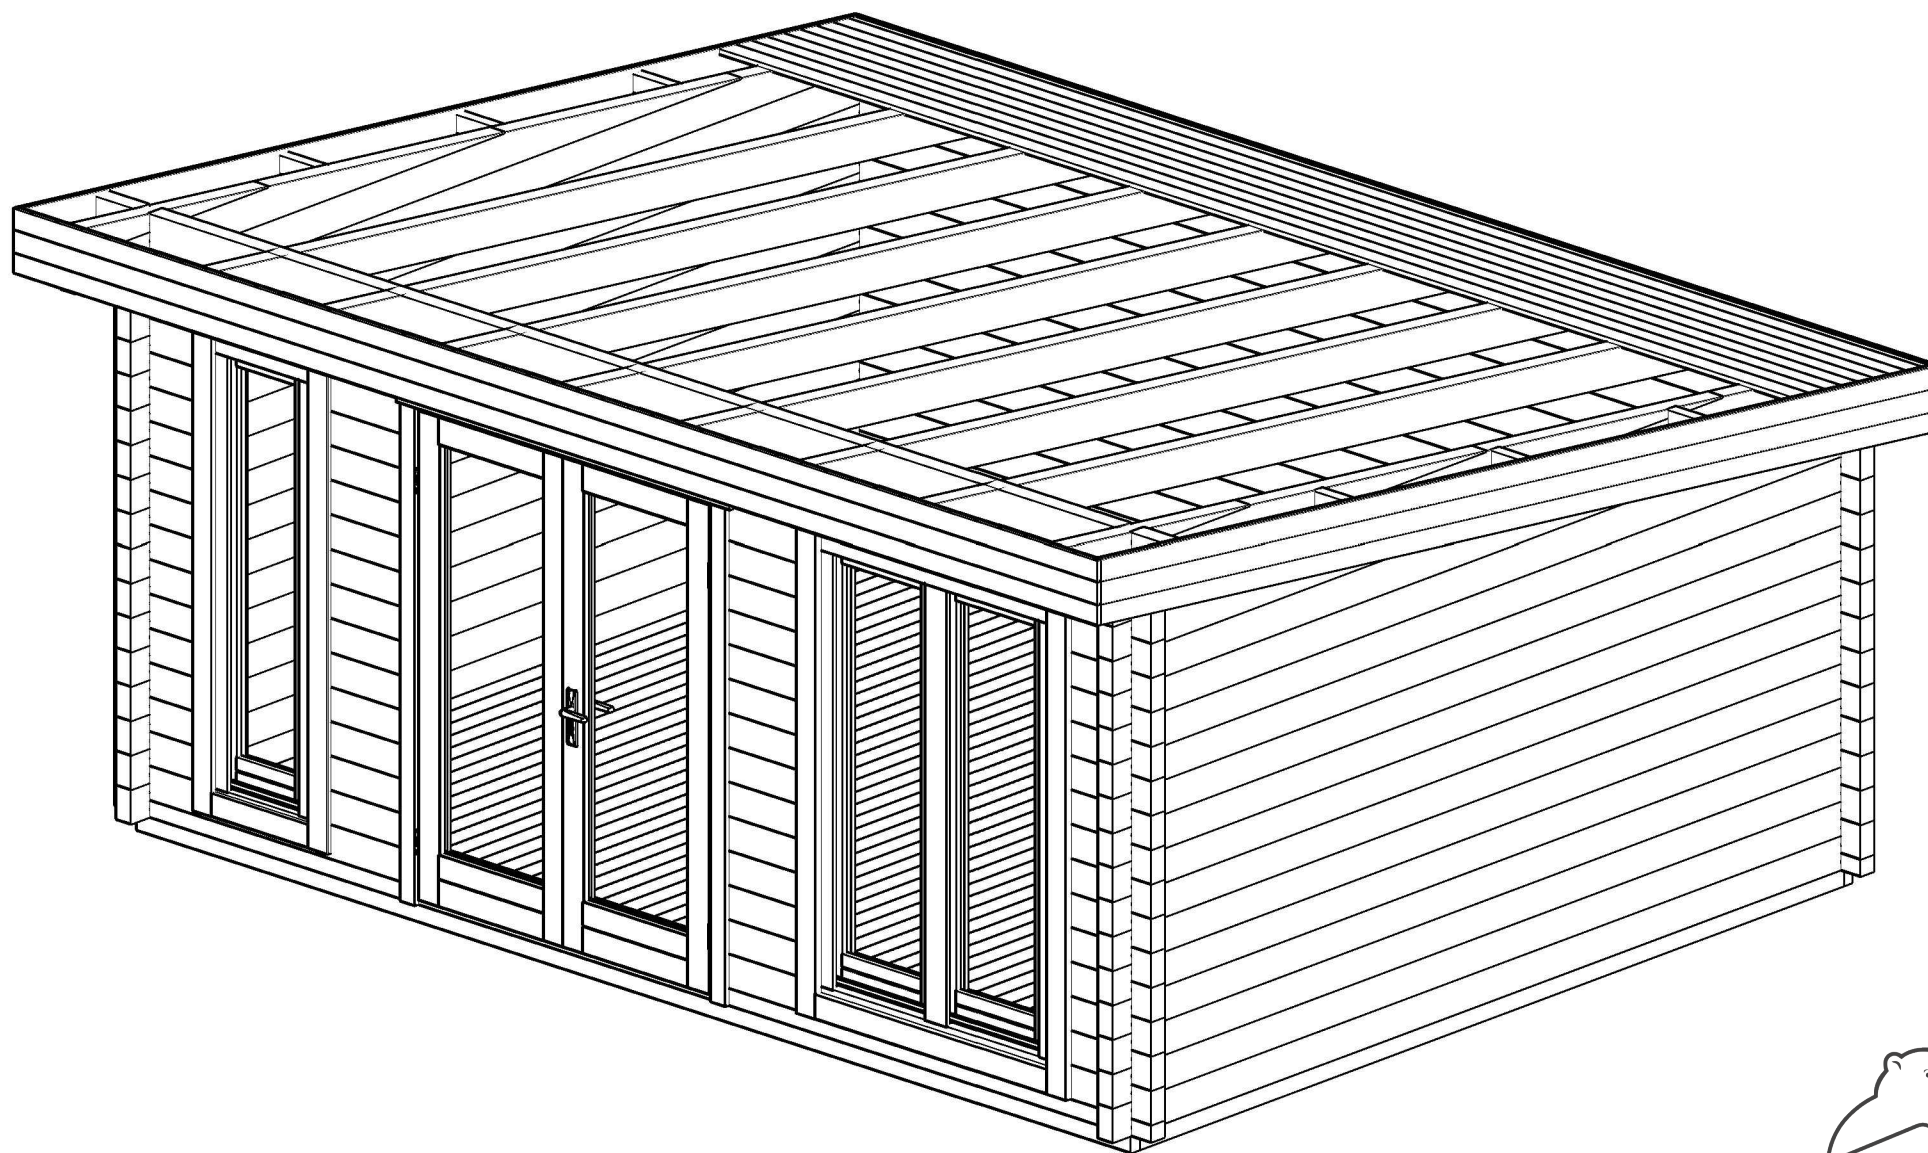
 
 
 
 
 
 
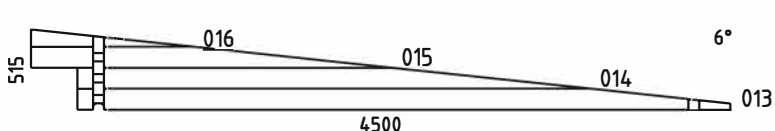
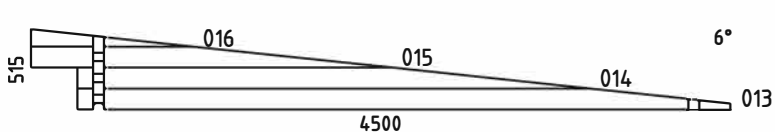
 
 
 
 
 
 


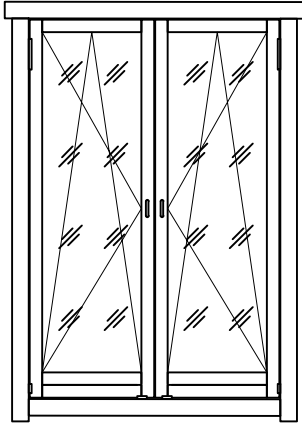


Emilia70


POS	SPECIFICATION-STÜCKLIST-NOMENCLATURE-ELEMENTI-ESPECIFICACION Linda70	QTY	PROFILE (mm)	LENGTH (mm)
001		1	70x68	1480
002		1	70x68	2160
003		1	70x135	1480
004		1	70x135	2160
005		26	70x135	470
006		26	70x135	470
007		1	70x135	5200
008		14	70x135	5200
009		2	70x135	5400
010		1	70x68	5200
011		26	70x135	4100
012		2	70x135	4200
WA-1		1		
WB-1		1		
EXTRA		1	70x135	5400
F2	FOUNDATION-FUNDAMENT-FONDATION-FONDAZIONE-VIGAS DE CIMENTACION 	2	44x70	4990
F3	FOUNDATION-FUNDAMENT-FONDATION-FONDAZIONE-VIGAS DE CIMENTACION 	8	44x70	4814
F1	FOUNDATION-FUNDAMENT-FONDATION-FONDAZIONE-VIGAS DE CIMENTACION 	4	44x70	3802
RT1	RAFTER-SPARRE-CHEVRON-TRAVE-CABRIO 	7	70x144	4540
S1	SUPPORT-STÜTZEN-SUPPORT-SUPPORTO-SOPORTE 	6	44x70	200
F-1	FLOOR BOARD-FUSSBODENBRETT-LAME DE PLANCHER-TAVOLA PAVIMENTO-TABLA DE SUELO 	56+1	88x18	3750
Model		Material	Page 1/3	

POS	SPECIFICATION Linda70		QTY	PROFILE (mm)	LENGTH (mm)
R-1	ROOF BOARD-DACHBRETT-VOLIGE-TAVOLA TETTO-TABLA DE TEJADO		52+1	88x18	5400
CO-1	CORNICE-GESIMSE-CORNICHE-CORNICIONE-CORNISA		2	20x250	4575
CO-2	CORNICE-GESIMSE-CORNICHE-CORNICIONE-CORNISA		2	20x250	5440
FLB-1	FLOOR BEADING-FUSSBODENLEISTE-MOULURE DE FINITION-LISTELLO PAVIMENTO-LISTON DE SUELO 18x40x3000		6	18x40	18 rmt
TRS21	THREADED ROD SET M10 2-GEWINDESTANGE SATZ-KIT DE TIGES FILETÉES-KIT BARRA FILETTATA-KIT VARILLA ROSCADA		2	M10	2400
TRS22	THREADED ROD SET M10 2-GEWINDESTANGE SATZ-KIT DE TIGES FILETÉES-KIT BARRA FILETTATA-KIT VARILLA ROSCADA		2	M10	2000
	DOUBLE DOOR KIT ISO-TÜR SATZ-KIT DOUBLE PORTE-KIT PORTA-KIT PARA PUERTA		1		
N 1.8x40	NAIL-NAGEL-CLOU-CHIODO-CLAVO 1.8x40		1000	1.8x40	
S4x60	SCREW-SCHRAUBE-VIS-VITE-TORNILLO 4x60		60	4x60	
S5x90	SCREW-SCHRAUBE-VIS-VITE-TORNILLO 5x90		40	5x90	
S6x120	SCREW-SCHRAUBE-VIS-VITE-TORNILLO 6x120		60	6x120	
	WINDOW HANDLE FITTINGS-FENSTERBESCHLAG-FERRURE DE FENÊTRE-FERRAMENTA FINESTRA-MANILLA VENTANA		3		
	WINDOW-FENSTER-FENÊTRE-FINESTRA-VENTANA 1200x1850 2ADK06 120x185 ISO TEMPERED		1		
			Material	Page	2/3



[illegible]

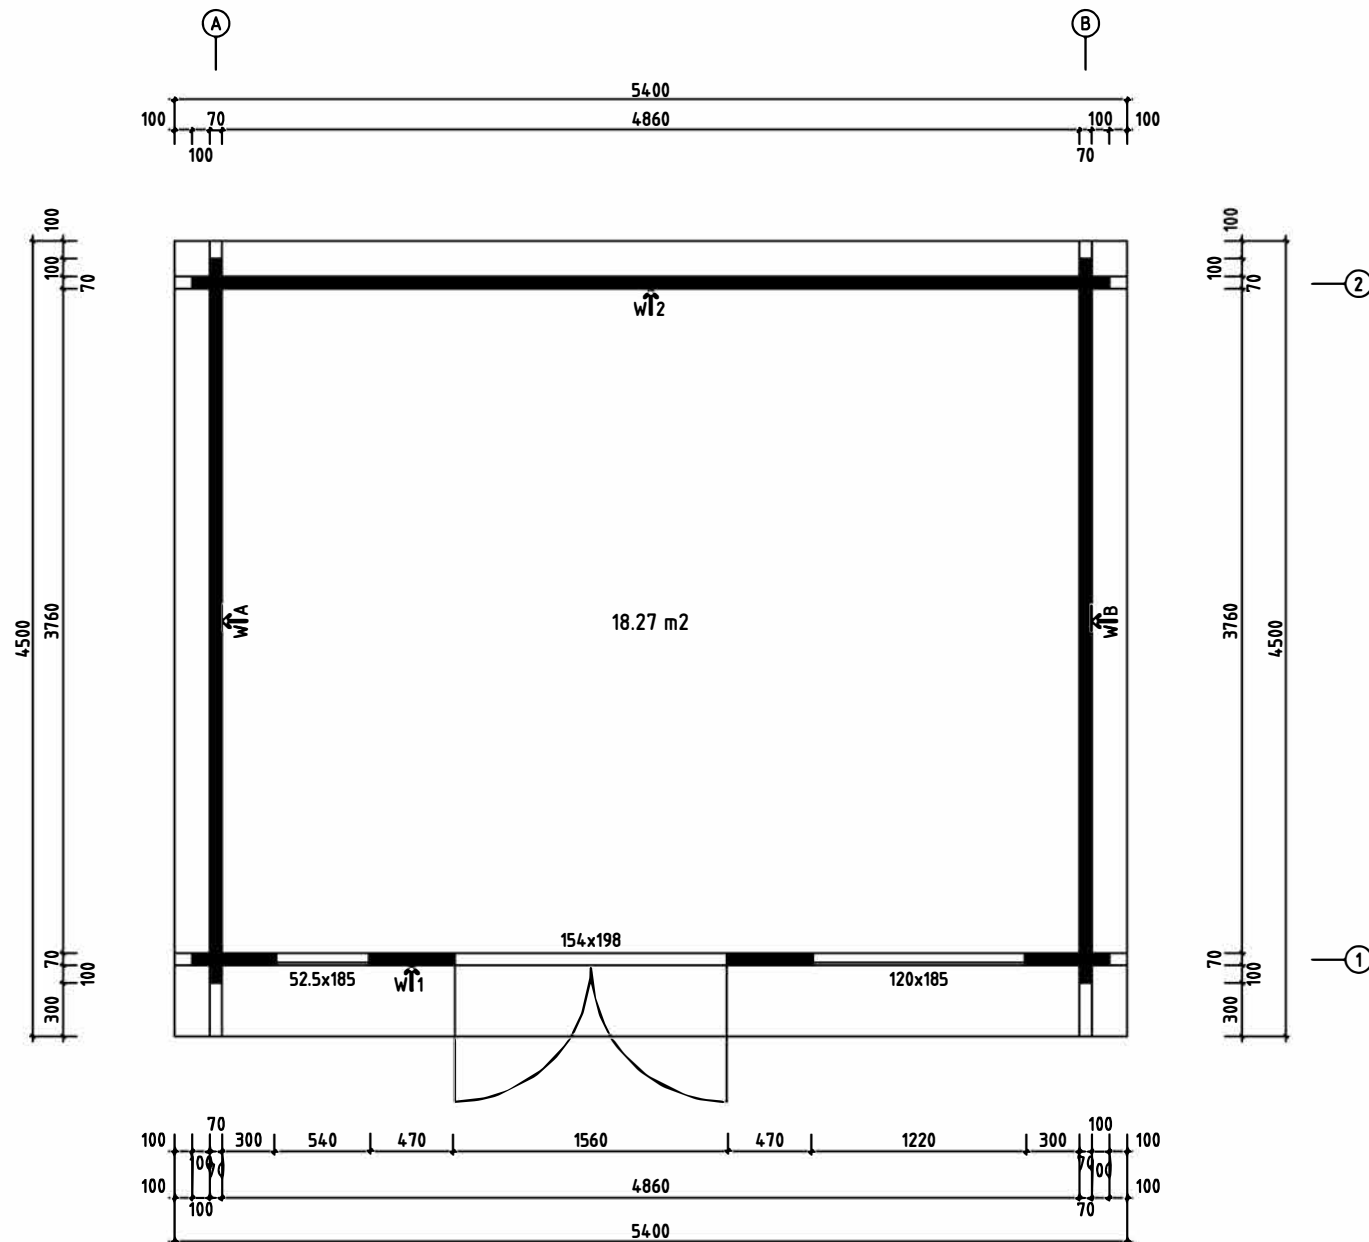


Model	Emilia70	Page
Drawing	PLAN	Scale 1:30
Material	70x135	Date 22.11.2021
		Drawn by

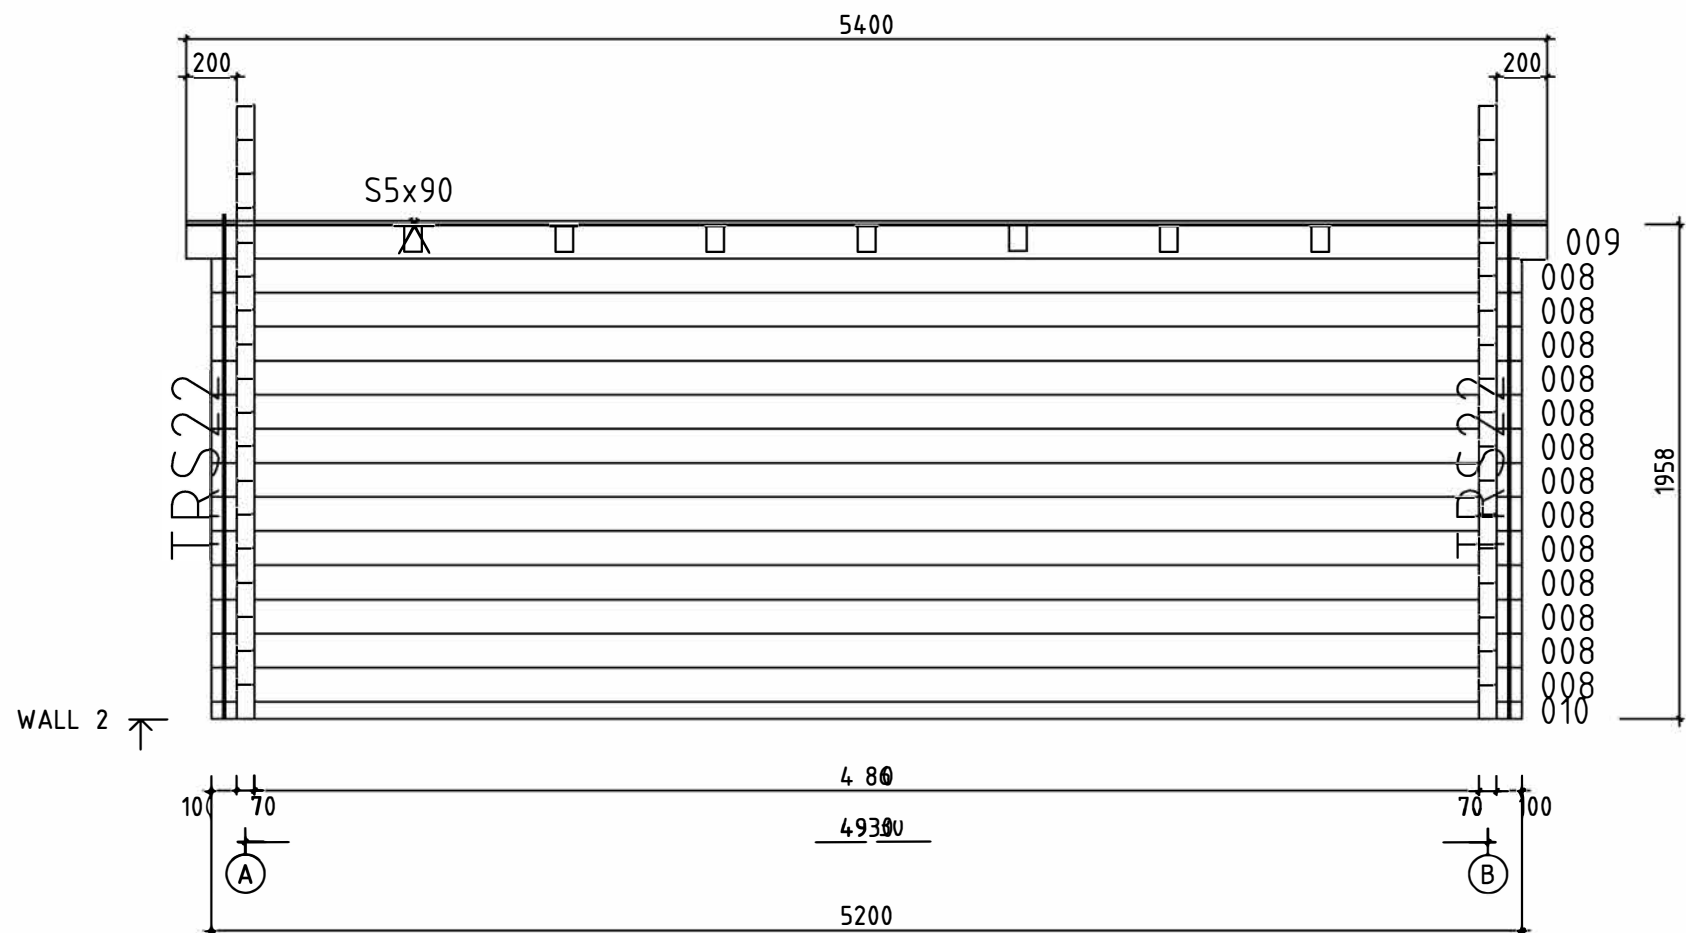



Model	Emilia70	Page
Drawing	WALL 2	Scale 1:30
Material	7x13.5	Date 22.11.2021
File		Drawn by

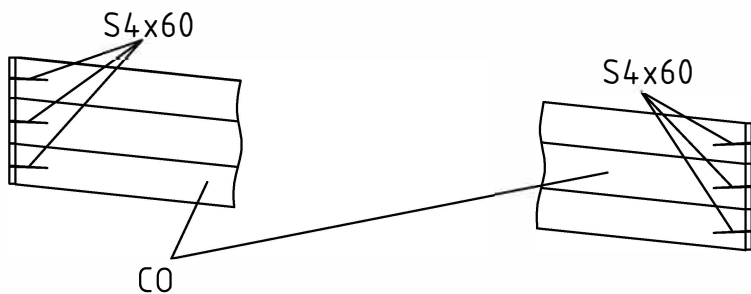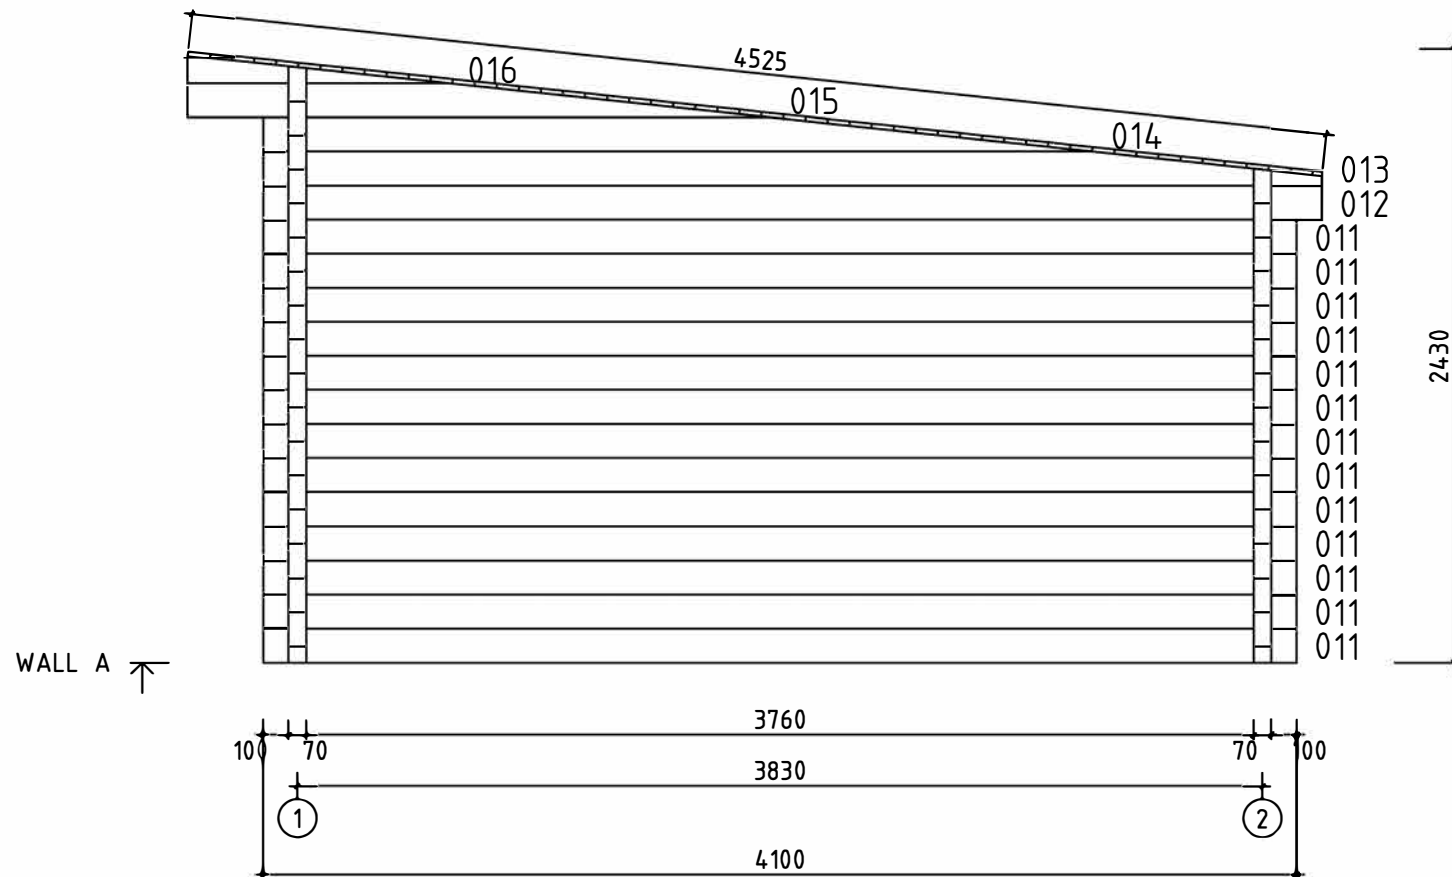



Model	Emilia70	Page
Drawing	WALL A	Scale 1:30
Material	7x13.5	Date 22.11.2021
File		Drawn by

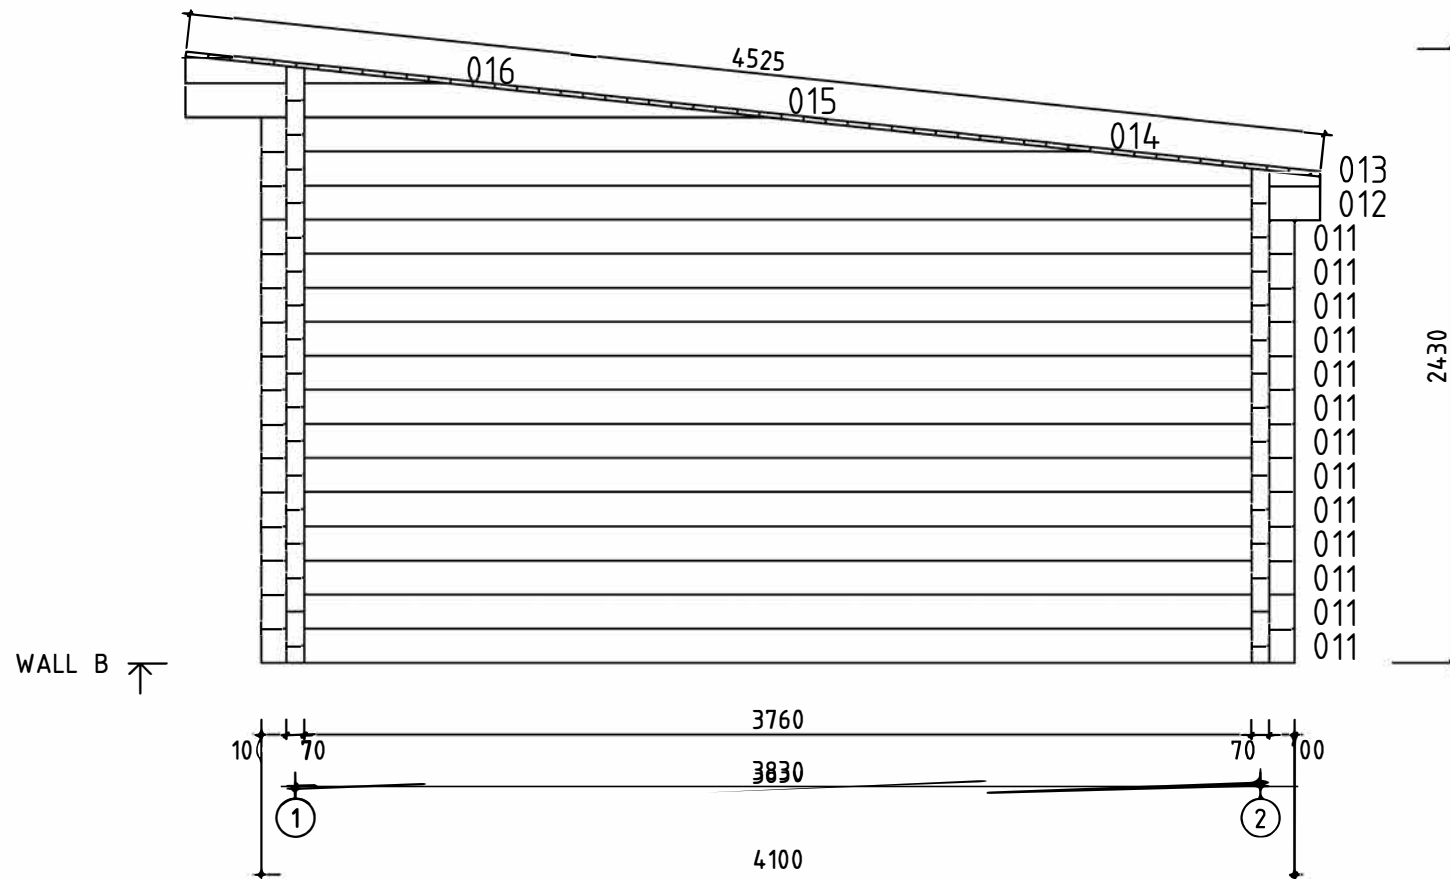

Model	Emilia70	Page
Drawing	WALL B	Scale 1:30
Material	7x13.5	Date 22.11.2021
File		Drawn by

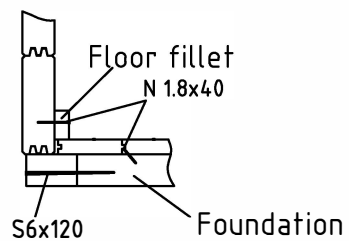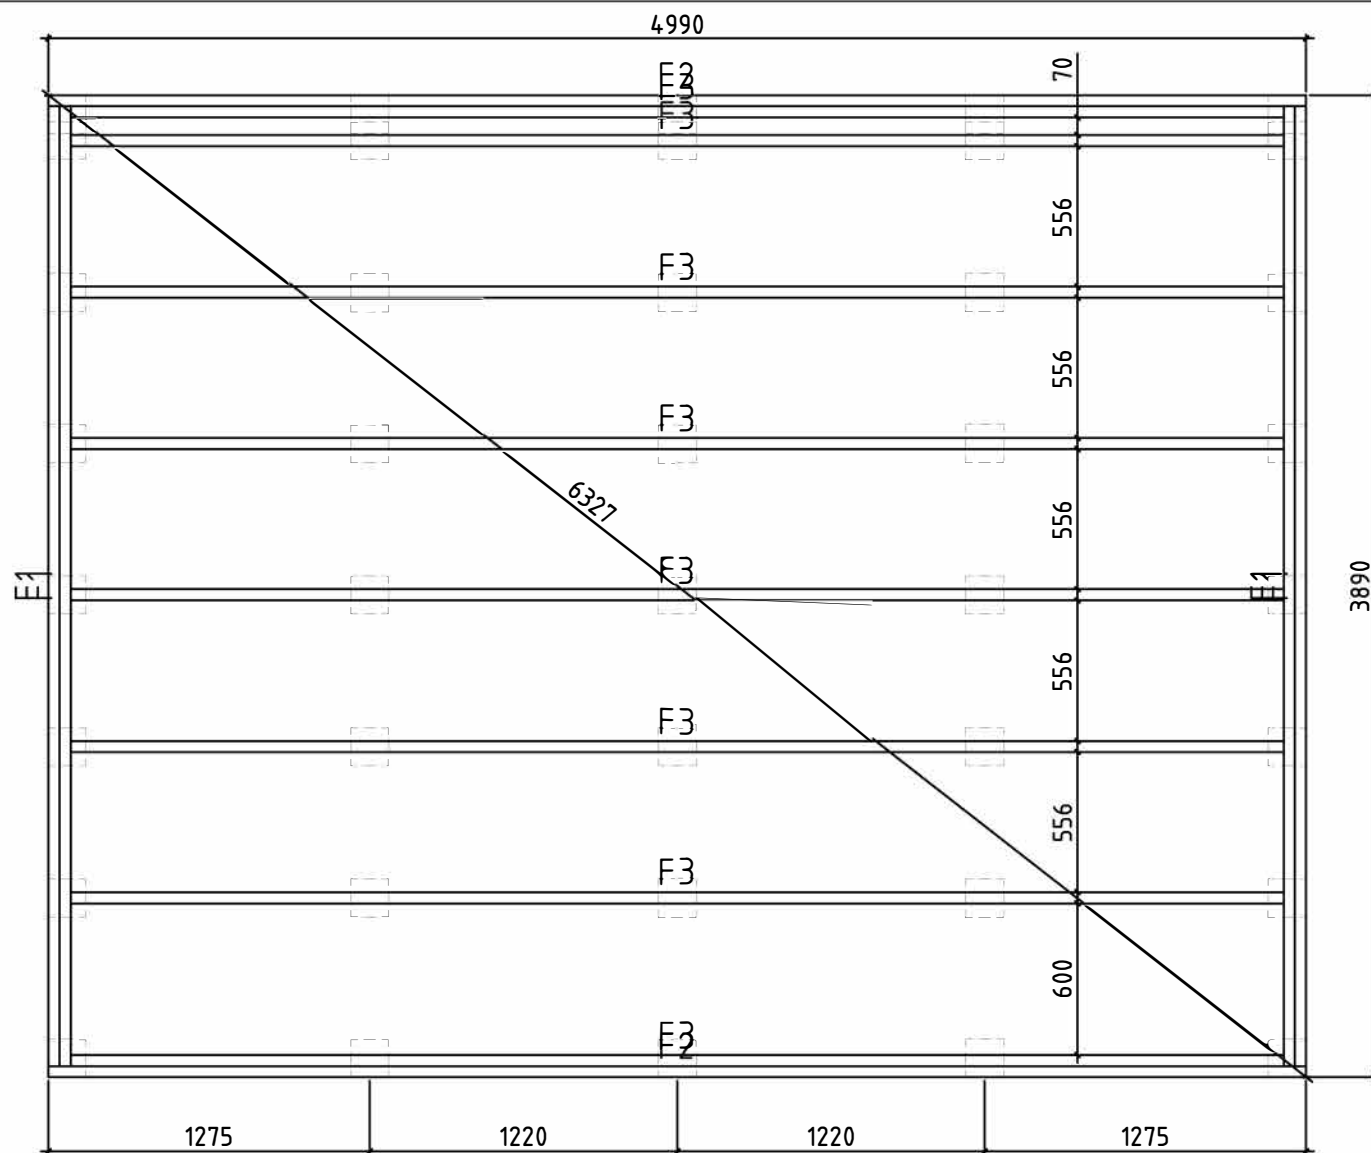

Model	Emilia70	Page	
Drawing	FOUNDATION-PLINTH PLAN	Scale	1:30
Material	70x135	Date	22.11.2021
File		Drawn by	

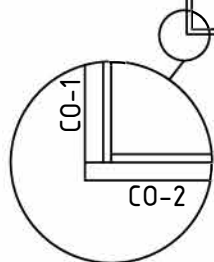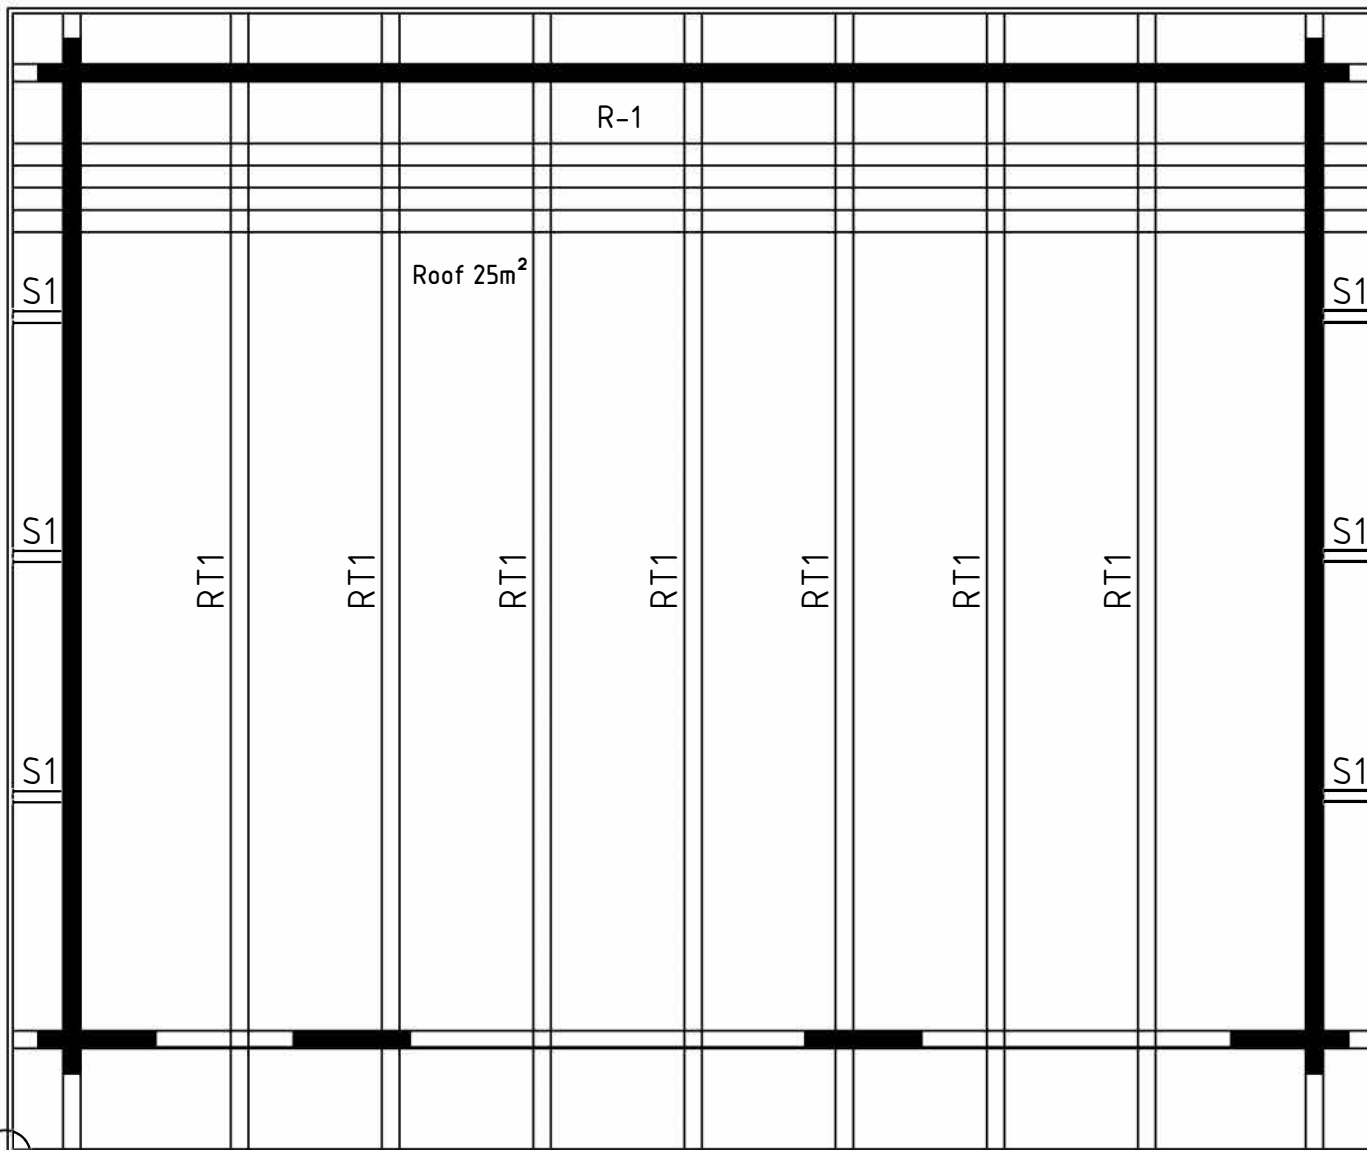

Model	Emilia70	Page
Drawing	ROOF	Scale 1:30
Material	70x135	Date 22.11.2021
File		Drawn by