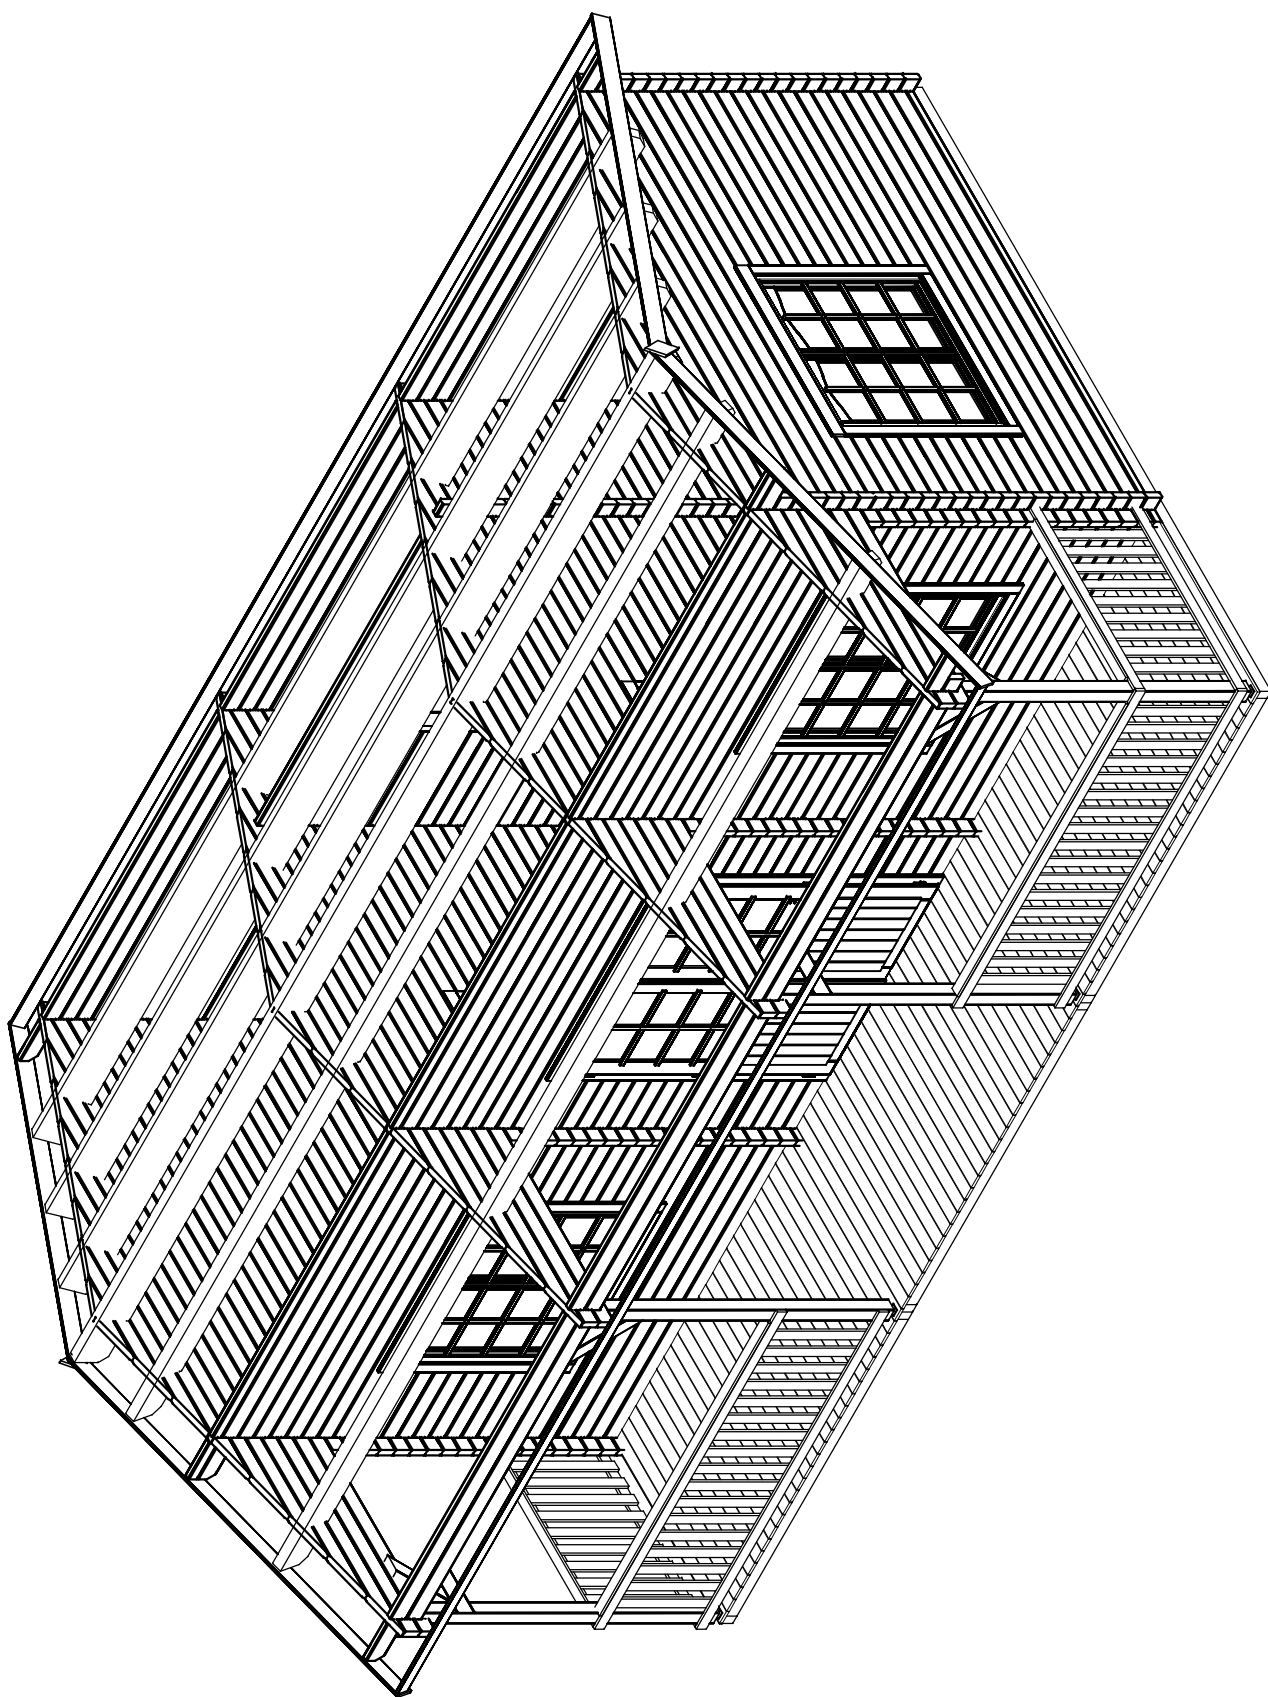
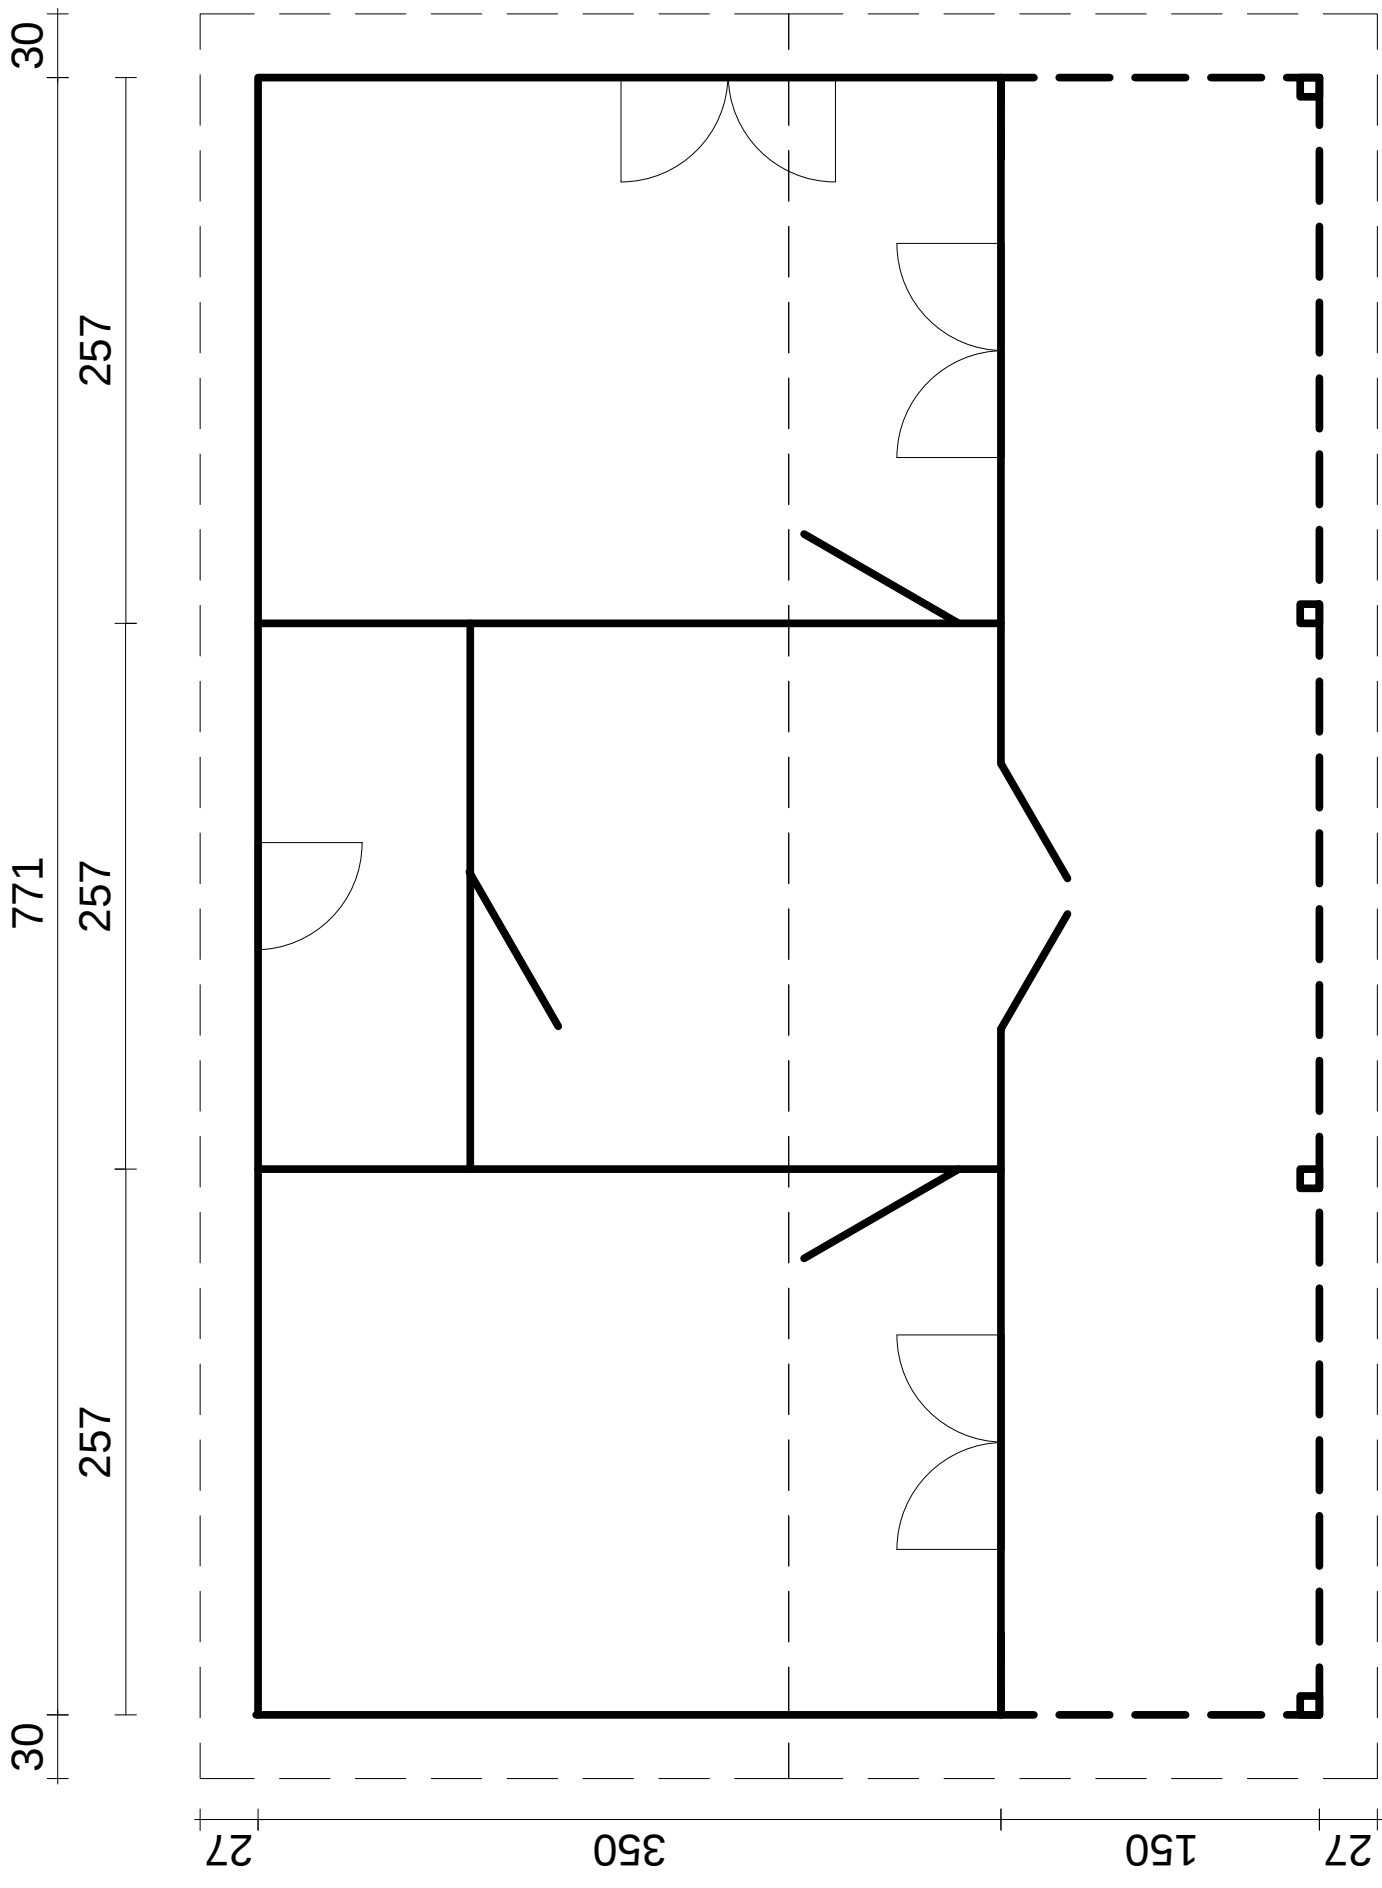
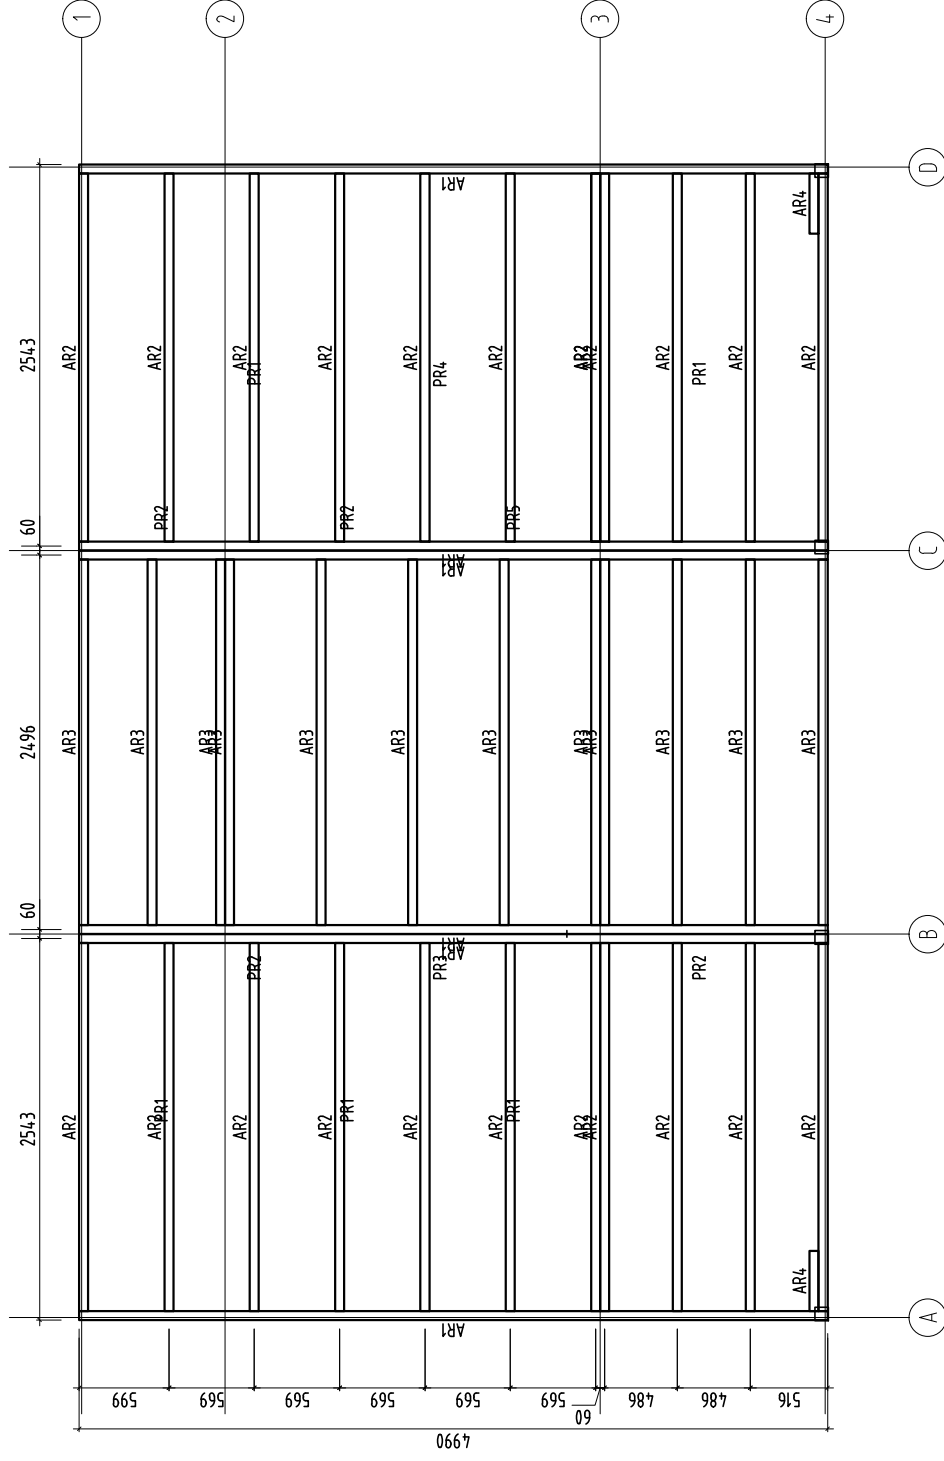
 
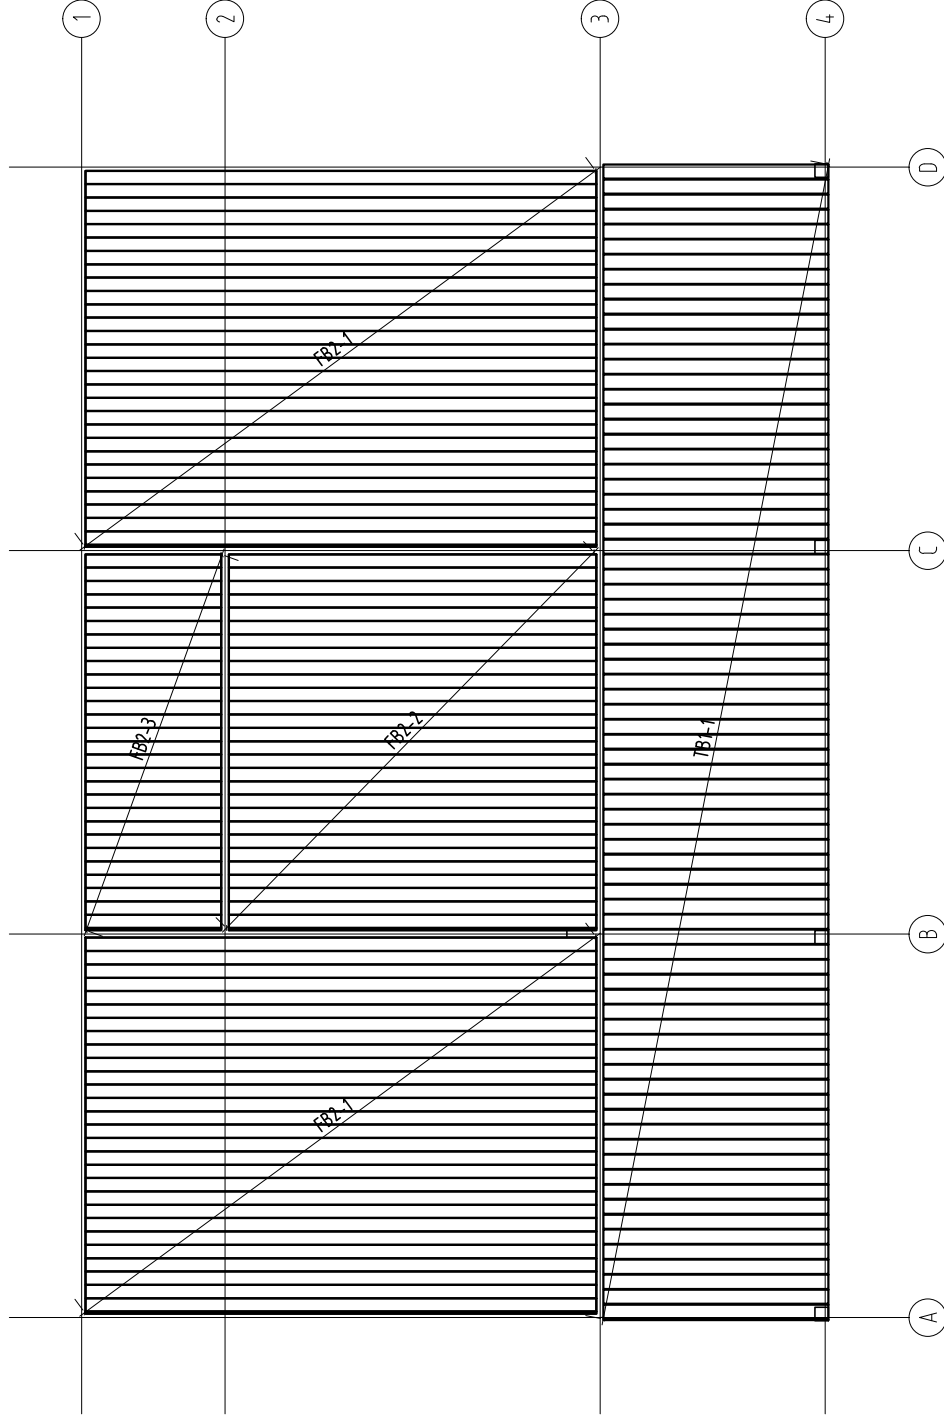






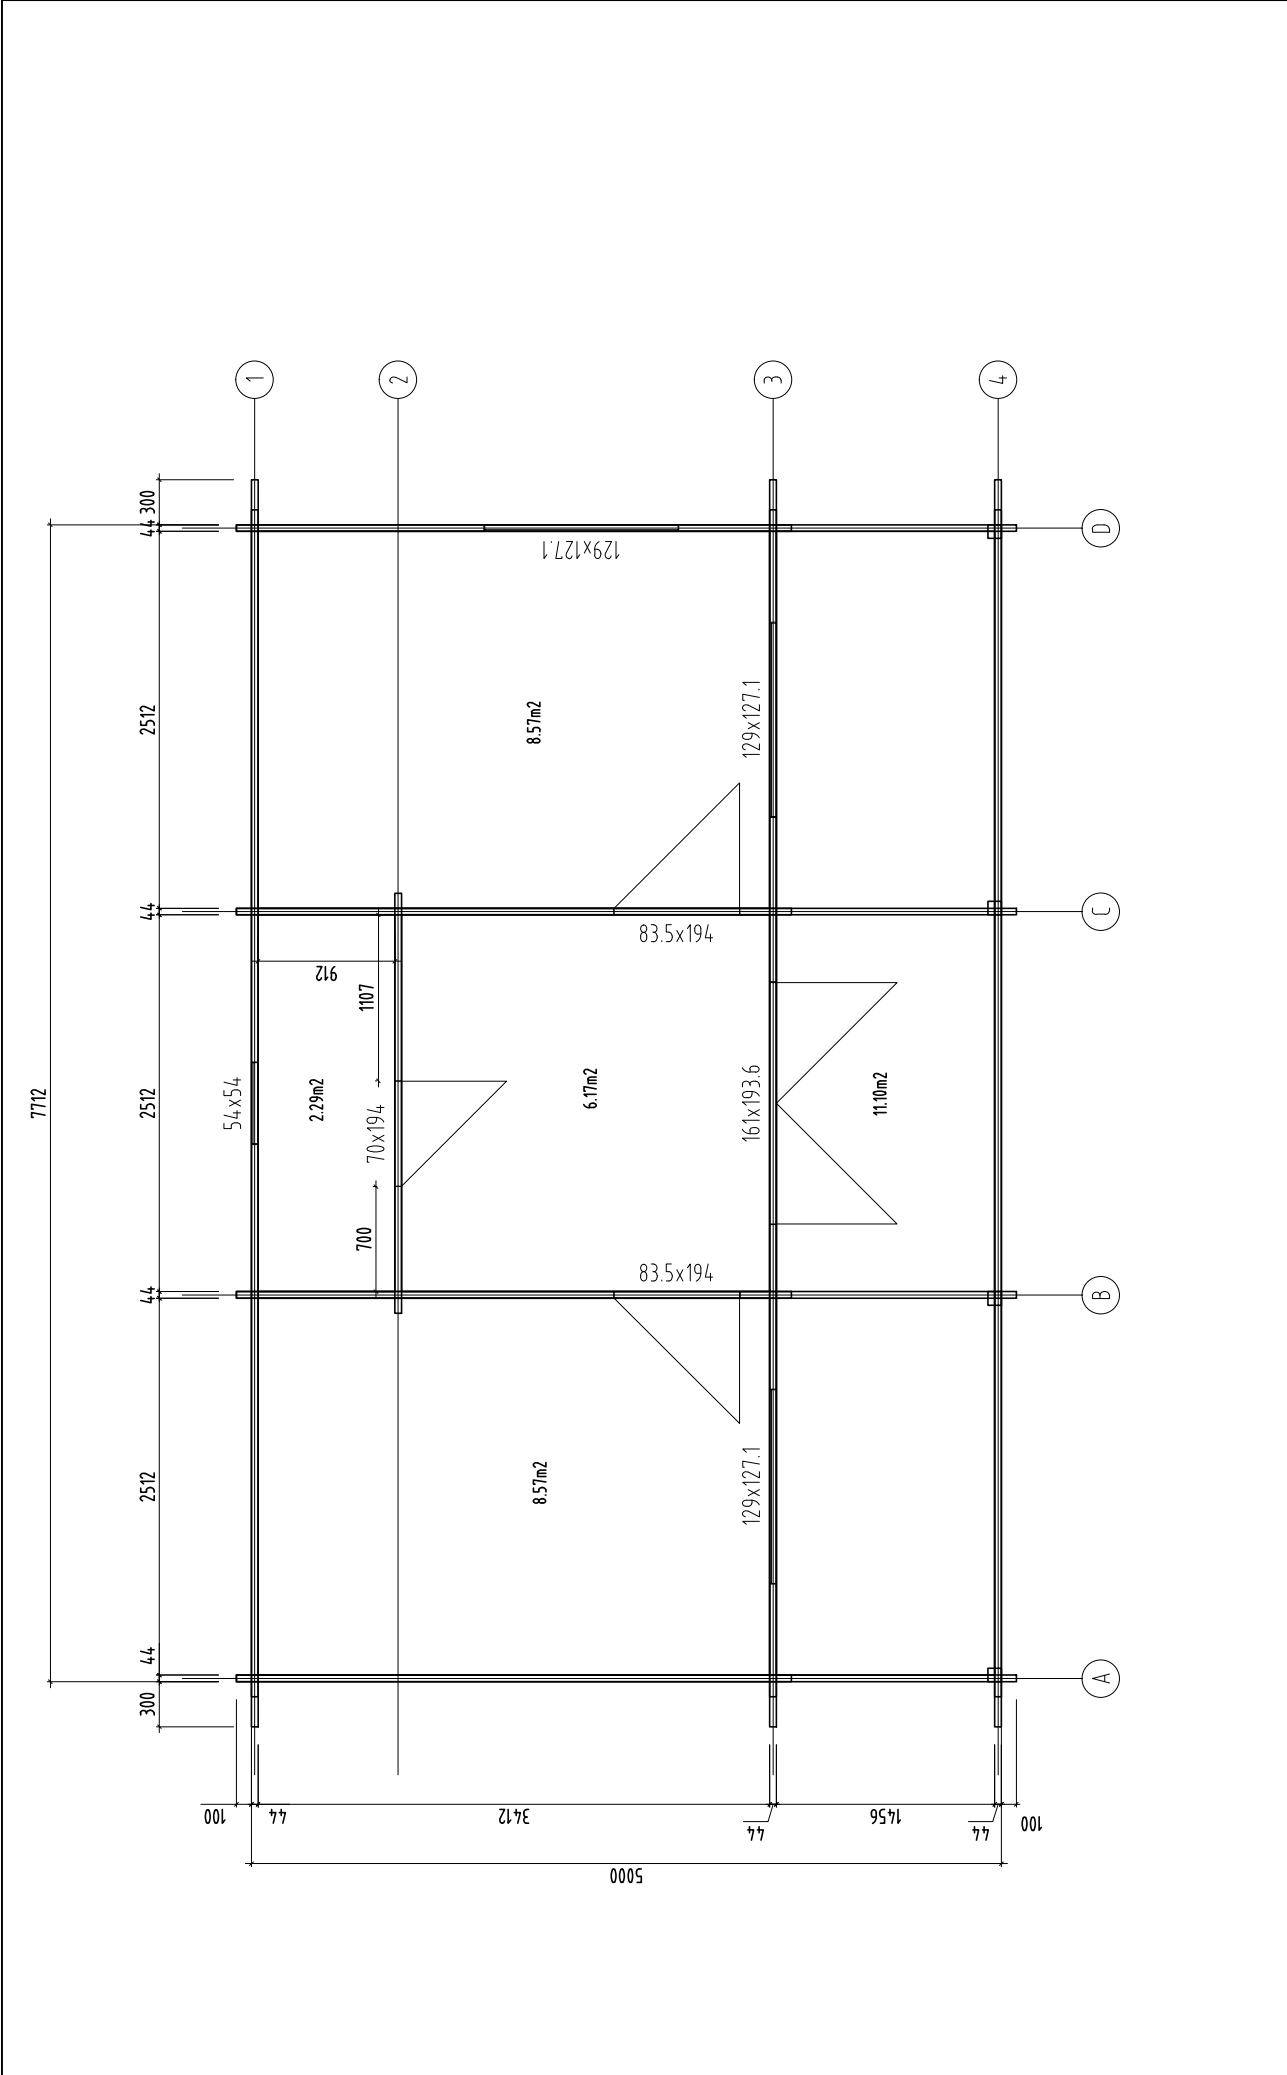


Object name		Wendy			Drawing		Plan		Scale	1:50
						Foundation- Fundament- Fondazione- Vigas de cimentación		Paper	A4	
 AS PALMAKO® Betooni 9, Tartu, 51014 tel. +372 73 55 530 fax. +372 73 55 544 www.palmako.ee Wooden houses to enjoy		Customer	Palmako	Log	44				Page	1
		Drawn by	Märt Lilo							
		Date	25.09.2012	File		Wendy.dwg				

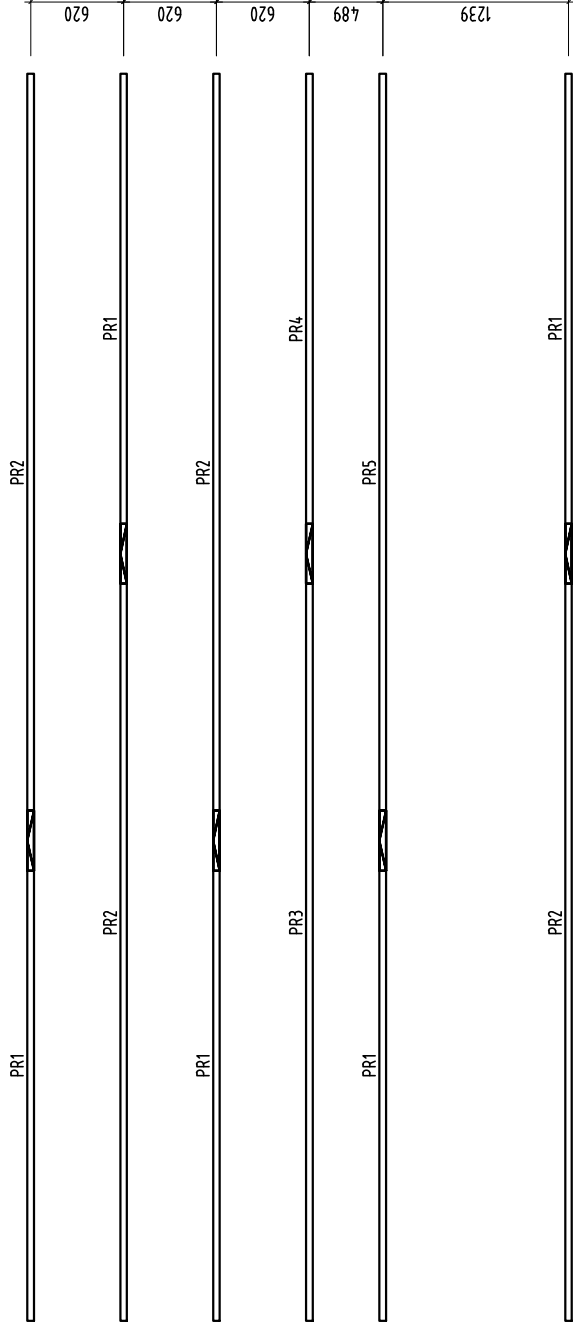


Object name Wendy	Drawing Plan	Floor board- Fussbodenbrett- Madrier du plancher -		Scale 1:50
				Paper A4
 PALMAKO® Wooden houses to enjoy	Customer Palmako		Log 44	 Page 1
	Drawn by Märt Lilo			
	Date 25.09.2012		File Wendy.dwg	

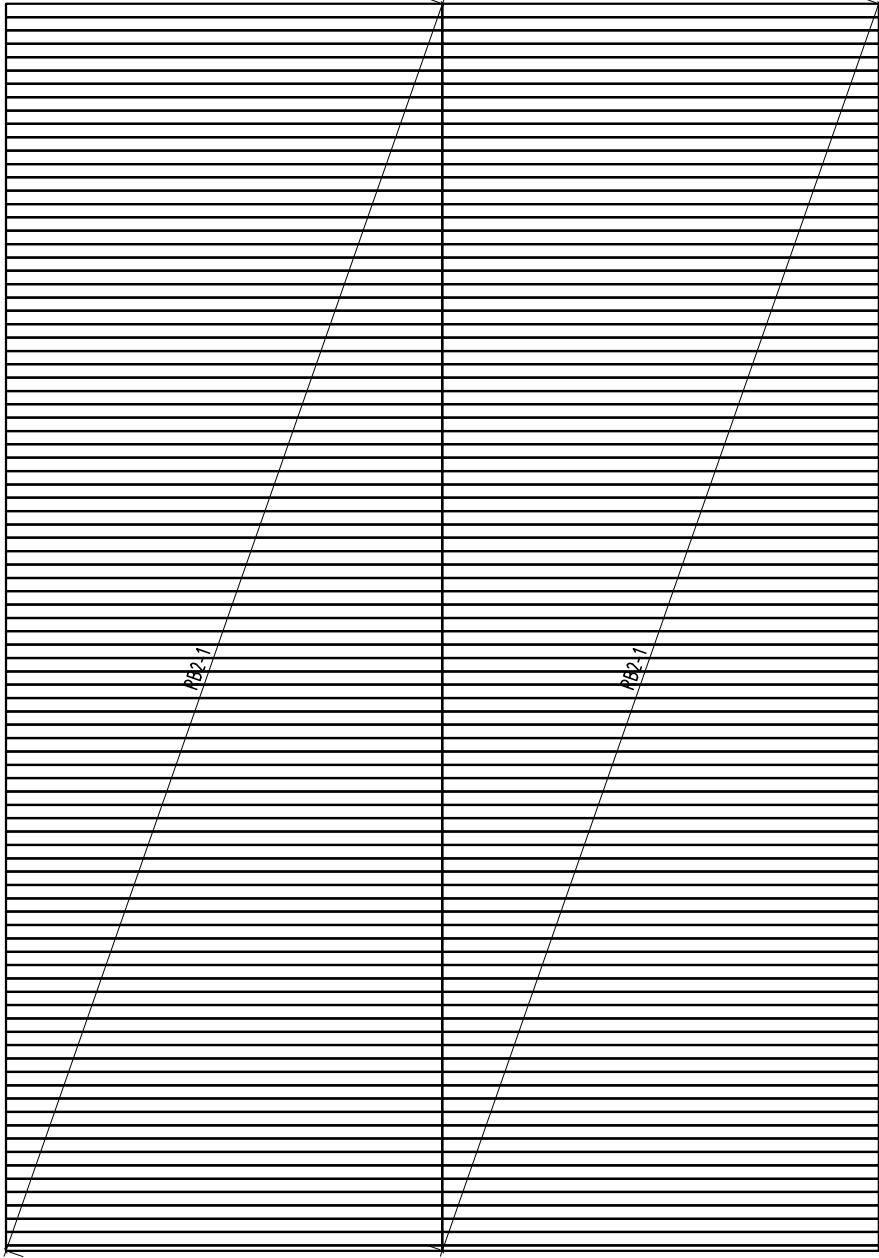
AS Palmako
 Betooni 9, Tartu, 51014
 tel. +372 73 55 530
 fax. +372 73 55 544
 www.palmako.ee



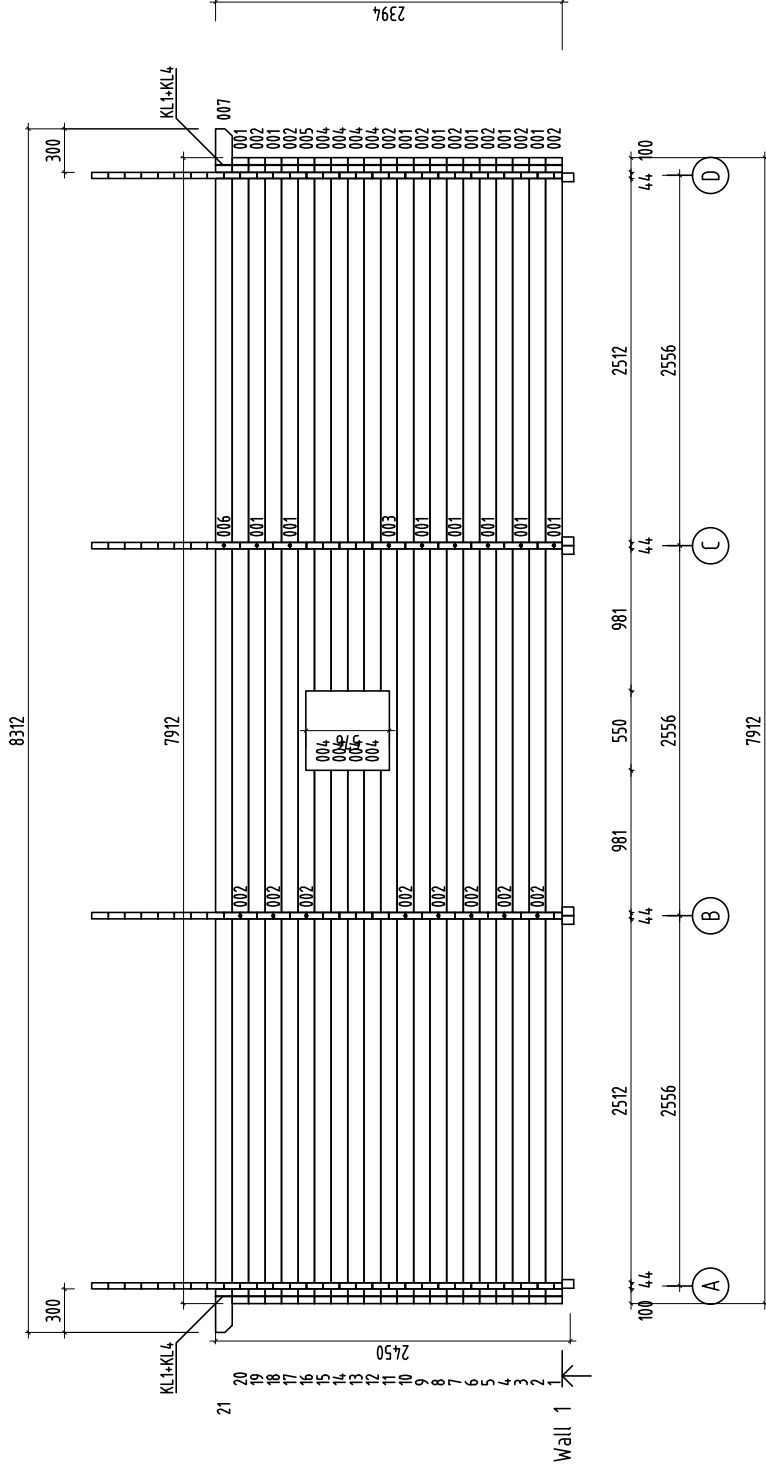
Object name		Drawing		Scale	
Wendy		Plan		1:50	
AS Palmako		Customer		Paper	
Betooni 9, Tartu, 51014		Palmako		A4	
tel. +372 73 55 530		Drawn by		Log	
fax. +372 73 55 544		Märt Lilo		44	
www.palmako.ee		Date		File	
Wooden houses to enjoy		05.10.2012		Wendy.dwg	
				Page	
				1	



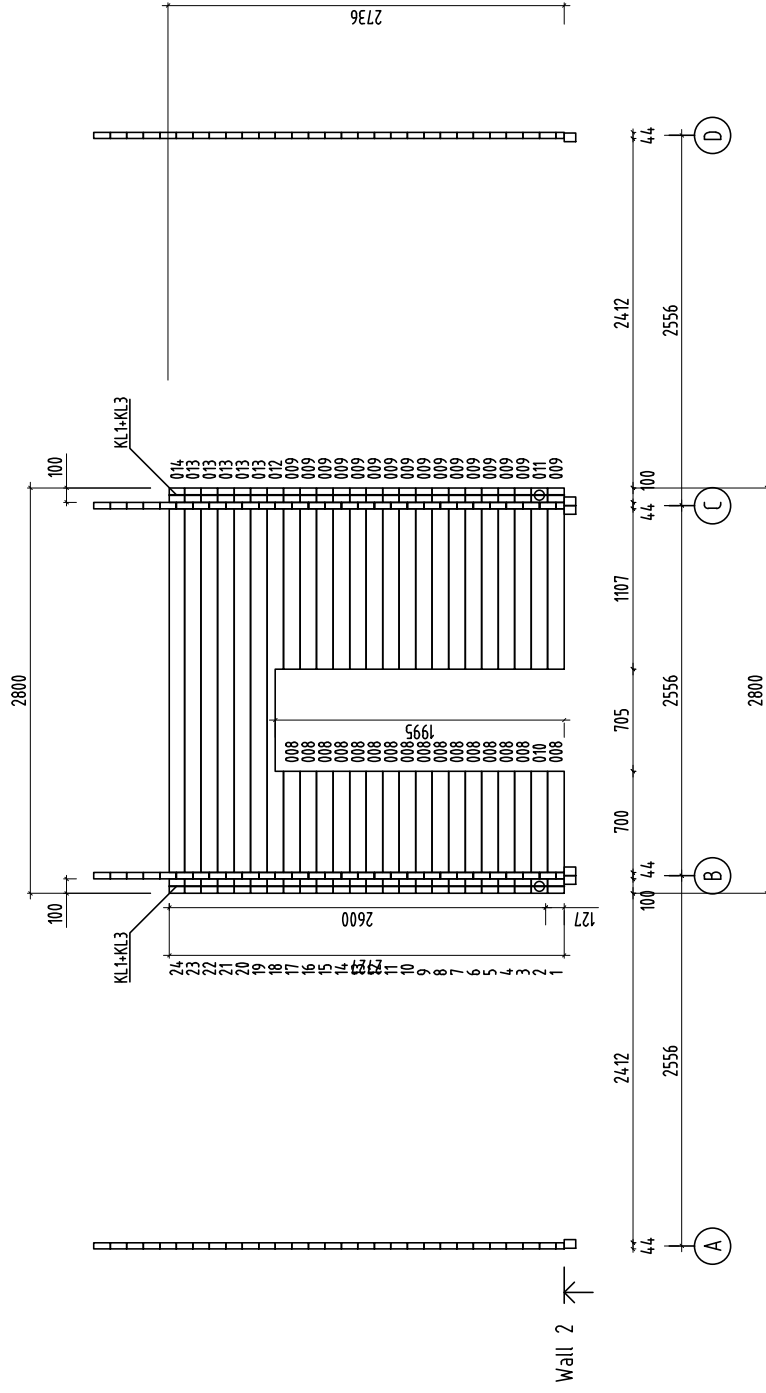
Object name Wendy	Drawing		Plan		Purlin- Dachpfette- Arbalétrier- Arcareccio- Correa		Scale 1:50
	Customer Palmako		Log 44		Paper A4		
 AS Palmako Betooni 9, Tartu, 51014 tel. +372 73 55 530 fax. +372 73 55 544 www.palmako.ee Wooden houses to enjoy	Drawn by Märt Lilo		Date 25.09.2012		File Wendy.dwg		Page 1



Object name Wendy	Drawing Plan	Roof board- Dachbrett- Madrier du toit- Tavola tetto- Tabla de tejado		Scale 1:50	
				Paper A4	
 AS Palmako Betooni 9, Tartu, 51014 Tel. +372 73 55 530 fax. +372 73 55 544 www.palmako.ee Wooden houses to enjoy	Customer Palmako	Log 44			
	Drawn by Märt Lilo				
	Date 25.09.2012	File Wendy.dwg			
			Page 1		

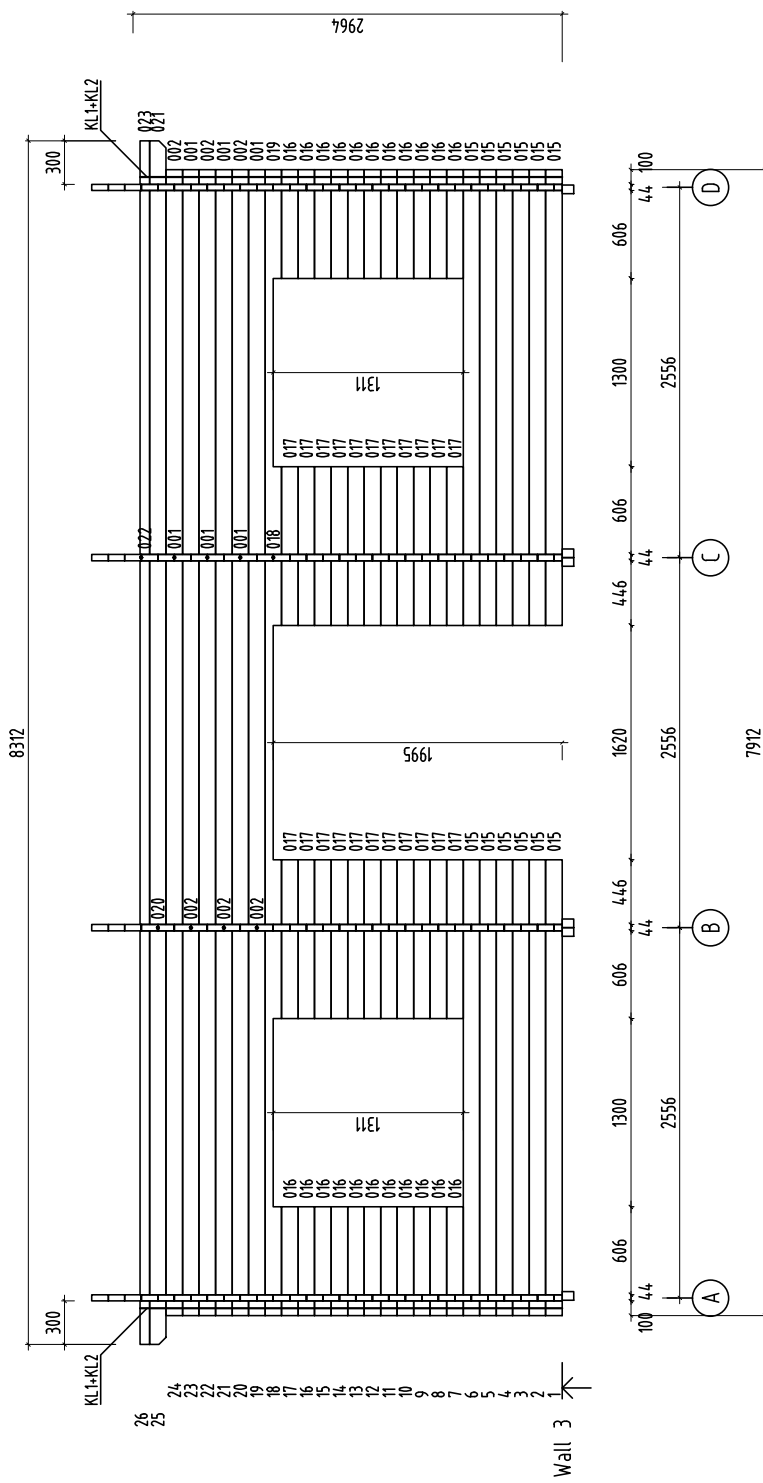


Object name Wendy		Drawing WALL 1		Scale 1:50
				Paper A4
AS Palmako® Betoorn 9, Tartu, 51014 Tel. +372 73 55 530 fax. +372 73 55 544 www.palmako.ee Wooden houses to enjoy	Customer Palmako	Log 44		
	Drawn by Märt Lilo			
	Date 25.09.2012	File Wendy.dwg		
				Page 6

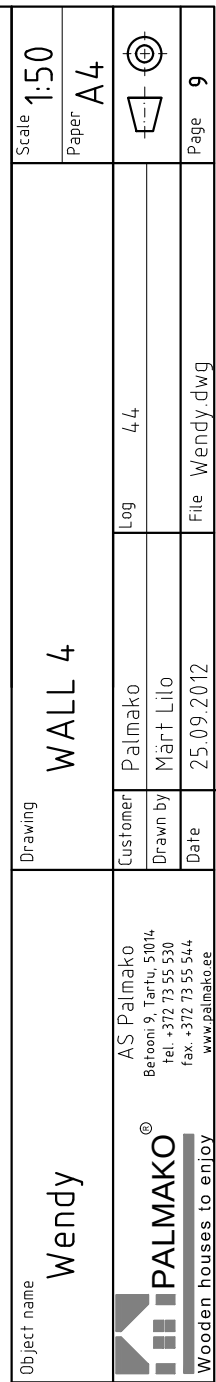


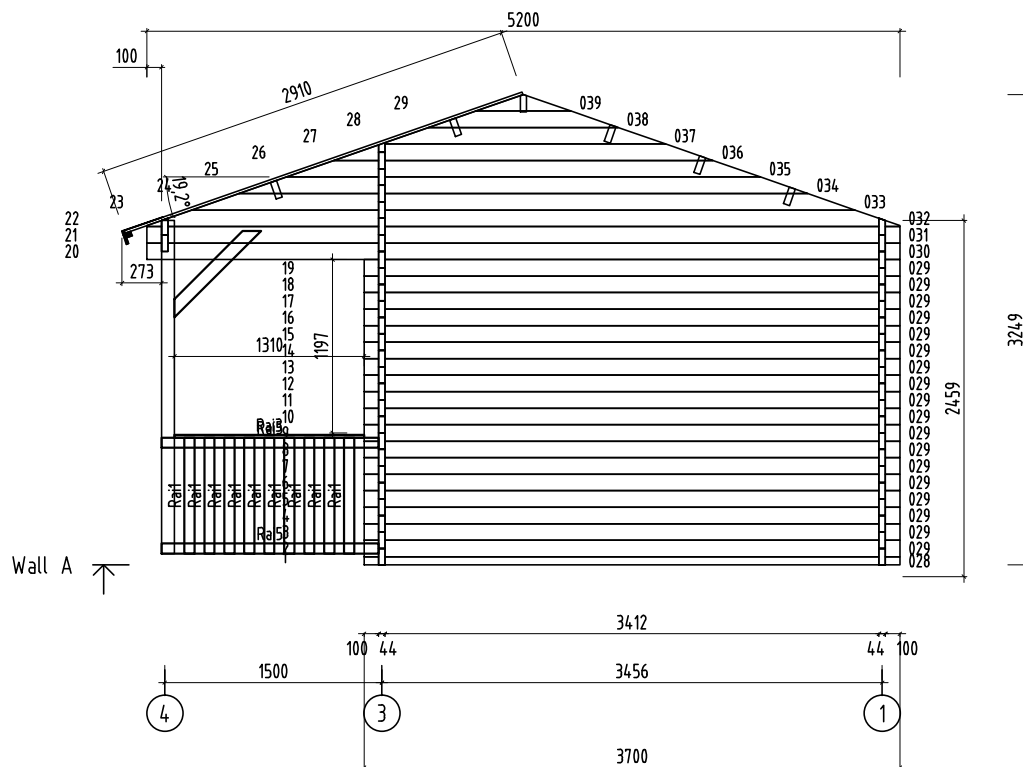
Object name	Drawing	Scale	
Wendy  PALMAKO® Wooden houses to enjoy	WALL 2	1:50	
		Paper	
		A4	
	Customer	Log	
	Drawn by	Märt Lilo	
Date	25.09.2012	Page 7	
	File	Wendy.dwg	

 
AS Palmako
 Betooni 9, Tartu, 51014
 tel. +372 73 55 530
 fax. +372 73 55 544
www.palmako.ee

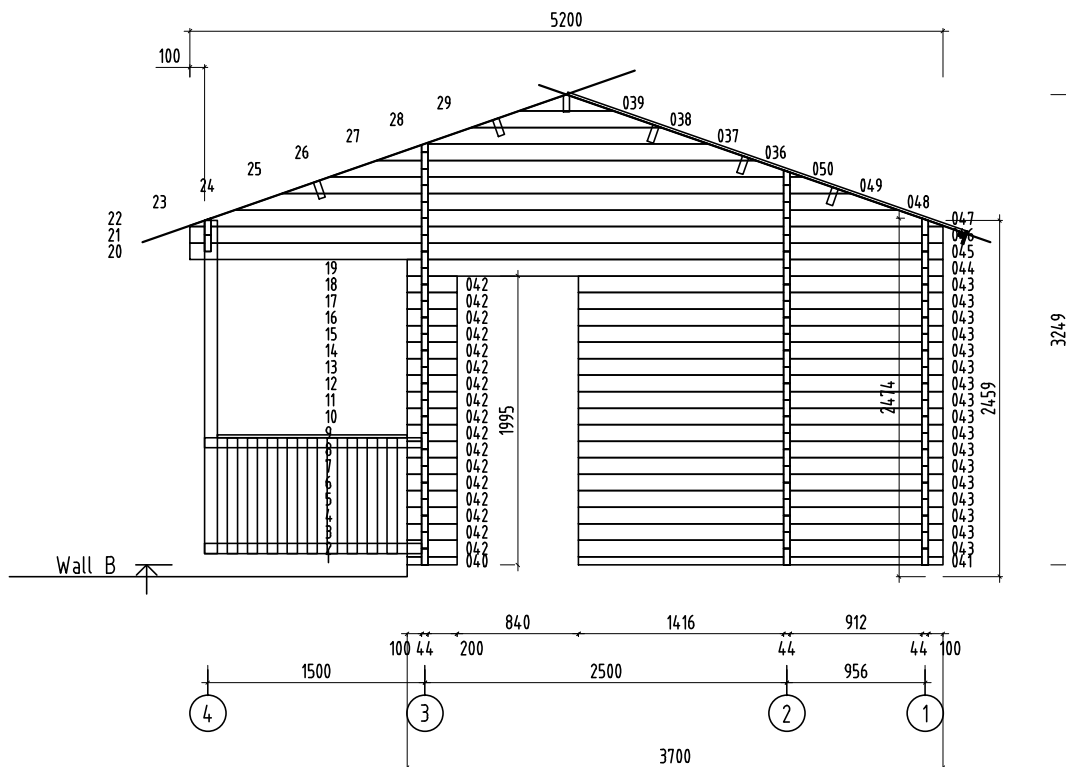


 
Object name Wendy	Drawing WALL 3		Scale 1:50
	Customer Palmako		Paper A4
 AS Palmako Betooni 9, Tartu, 51014 tel. +372 73 55 530 fax. +372 73 55 544 www.palmako.ee Wooden houses to enjoy	Log 44		
	Drawn by Märt Lilo	Date 25.09.2012	Page 8

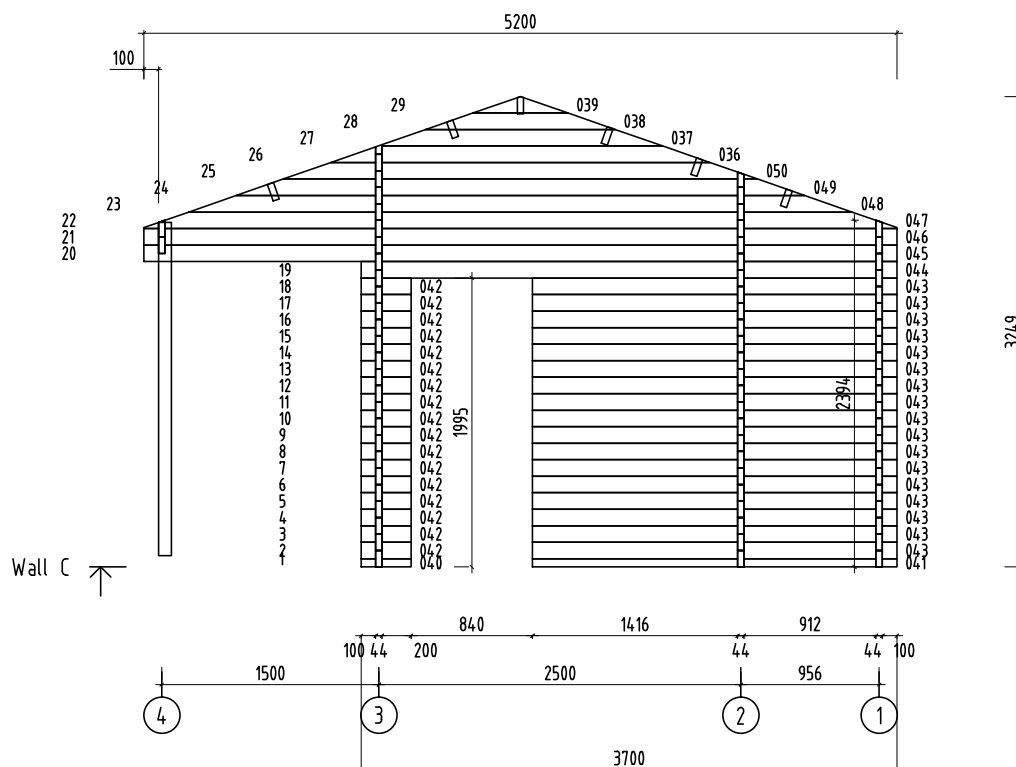


 


Object name Wendy	Drawing WALL A		Scale 1:50
 PALMAKO® Wooden houses to enjoy	Customer Palmako	Log 44	Paper A4
	Drawn by Märt Lilo		
	Date 25.09.2012	File Wendy.dwg	

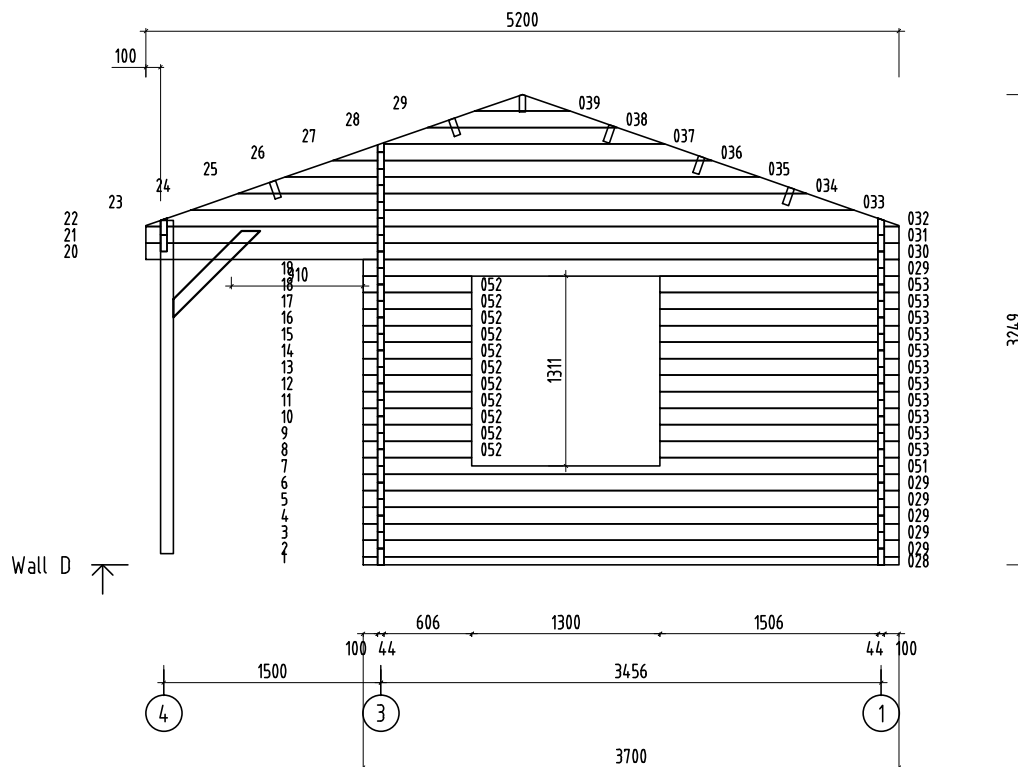


 
Object name Wendy	Drawing WALL B	Scale 1:50
 PALMAKO® Wooden houses to enjoy	Customer Palmako	Paper A4
	Date 25.09.2012	
	Drawn by Märt Lilo File Wendy.dwg	Page 3

 
 
 
 
 
 
 
 
 
 
 
 
 
 
 
 
 
 
 
 
 
 
 
 
 


 
 
 
 
 
 
 
 
 
 
 
 
 
 
 
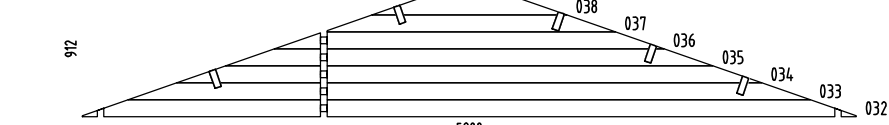
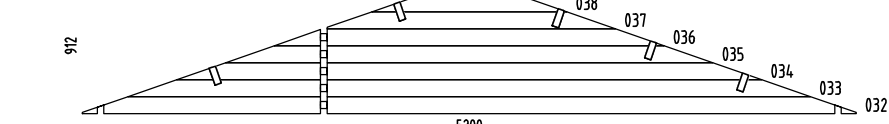
 
Object name Wendy	Drawing WALL C	Scale 1:50
		Paper A4
 PALMAKO® Wooden houses to enjoy	Customer Palmako Log 44 Drawn by Märt Lilo Date 25.09.2012 File Wendy.dwg	 Page 4

 
 
 
 
 
 
 
 
 
 
AS Palmako
 Betooni 9, Tartu, 51014
 tel. +372 73 55 530
 fax. +372 73 55 544
 www.palmako.ee

 
 
 


Object name Wendy	Drawing WALL D		Scale 1:50
 PALMAKO® Wooden houses to enjoy	Customer Palmako	Log 44	
	Date 25.09.2012	File Wendy.dwg	
			Page 5

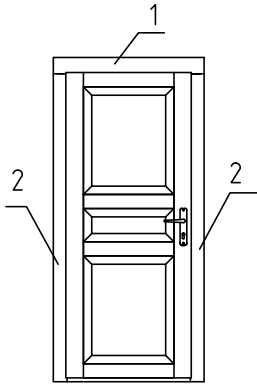
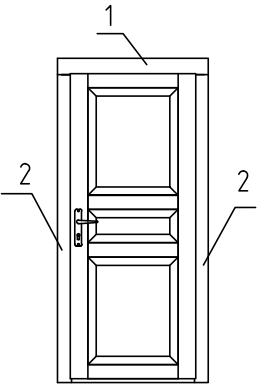
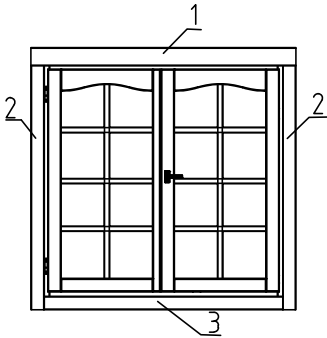
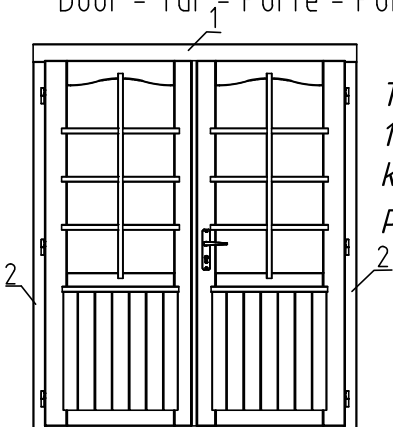
Pos	SPECIFICATION-STÜCKLISTE-NOMENCLATURE-ELEMENTI-ESPECIFICACIÓN Wendy	Pcs	Profile (mm)	Length (mm)
001		20	44x114	5234
002		22	44x114	2678
003		1	44x114	5234
004		8	44x114	3681
005		1	44x114	5234
006		1	44x114	5434
007		1	44x114	2878
008		16	44x114	844
009		16	44x114	1251
010		1	44x114	844
011		1	44x114	1251
012		1	44x114	2800
013		5	44x114	2800
014		1	44x105	2800
015		12	44x114	3146
016		22	44x114	750
017		22	44x114	1096
018		1	44x114	5234
019		1	44x114	2678
020		1	44x114	2878
021		1	44x114	5434
022		1	44x66	5434
023		1	44x66	2878
024		1	44x114	5234
025		1	44x114	2678
 Object name Wendy			Page 1/6	

 
Pos	SPECIFICATION-STÜCKLISTE-NOMENCLATURE-ELEMENTI-ESPECIFICACIÓN Wendy	Pcs	Profile (mm)	Length (mm)
026		1	44x114	2878
027		1	44x114	5434
028		2	44x57	3700
029		24	44x114	3700
030		2	44x114	5200
031		2	44x114	5200
040		2	44x57	344
041		2	44x57	2516
042		34	44x114	344
043		34	44x114	2516
044		2	44x114	3700
045		2	44x114	5200
046		2	44x114	5200
051		1	44x114	3700
052		11	44x114	750
053		11	44x114	1650
WA-1		1		
WB-1		1		
WC-1		1		
WD-1		1		
AR1	Foundation- Fundament- Fondazione- Vigas de cimentación 	6	60x80	4990
 Object name Wendy			Page 2/6	

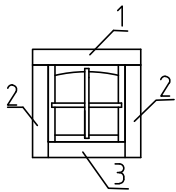
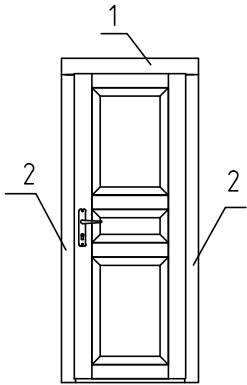
Pos	SPECIFICATION-STÜCKLISTE-NOMENCLATURE-ELEMENTI-ESPECIFICACIÓN Wendy	Pcs	Profile (mm)	Length (mm)
AR2	Foundation- Fundament- Fondation- Fondazione- Vigas de cimentación 	22	60x80	2453
AR3	Foundation- Fundament- Fondation- Fondazione- Vigas de cimentación 	12	60x80	2436
AR4	Foundation- Fundament- Fondation- Fondazione- Vigas de cimentación 	2	60x80	400
Pst2	Post- Pfosten- Poteau- Montante- Poste 	2	90x90	2300
Pst1	Post- Pfosten- Poteau- Montante- Poste 	2	90x90	2300
Pst5	Post- Pfosten- Poteau- Montante- Poste 	1	90x90	846
Pst3	Post- Pfosten- Poteau- Montante- Poste 	1	90x90	846
Pst6	Post- Pfosten- Poteau- Montante- Poste 	2	90x90	846
Pst4	Post- Pfosten- Poteau- Montante- Poste 	2	90x90	846
Rai4	Railing board- Geländer- Barre de rambarde- Tavola di ringhiera- Tabla de barandilla 	4	70x19	2620
Rai5	Railing board- Geländer- Barre de rambarde- Tavola di ringhiera- Tabla de barandilla 	4	70x19	1500
Rai1	Railing board- Geländer- Barre de rambarde- Tavola di ringhiera- Tabla de barandilla 	52	70x19	800
Rai2	Railing board- Geländer- Barre de rambarde- Tavola di ringhiera- Tabla de barandilla 	2	19x70	2420
Rai3	Railing board- Geländer- Barre de rambarde- Tavola di ringhiera- Tabla de barandilla 	2	19x70	1310
PR2	Purlin- Dachpfette- Arbalefrier- Arcareccio- Correa 	4	44x140	5312
PR5	Purlin- Dachpfette- Arbalefrier- Arcareccio- Correa 	1	44x140	5312
PR3	Purlin- Dachpfette- Arbalefrier- Arcareccio- Correa 	1	44x140	5312
PR1	Purlin- Dachpfette- Arbalefrier- Arcareccio- Correa 	5	44x140	3400
PR4	Purlin- Dachpfette- Arbalefrier- Arcareccio- Correa 	1	44x140	3400
FB2-1	Floor board- Fussbodenbrett- Madrier du plancher - Tavola pavimento- Tabla de suelo 	58	89x19	3406
FB2-2	Floor board- Fussbodenbrett- Madrier du plancher - Tavola pavimento- Tabla de suelo 	29	89x19	2450
FB2-3	Floor board- Fussbodenbrett- Madrier du plancher - Tavola pavimento- Tabla de suelo 	29	89x19	906
TB1-1	Terrace board- Terrassenbrett- Madrier de terrace- Tavola terrazzo- Tabla de terraza 	78	95x19	1500
RB2-1	Roof board- Dachbrett- Madrier du toit- Tavola tetto- Tabla de tejado 	188	89x19	2910
FIB1-1	Floor beading- Fussbodenleiste- Baguette du plancher- Listello pavimento- Listón de suelo 		19x19	40.38
  Object name Wendy			Page 3/6	

Pos	SPECIFICATION-STÜCKLISTE-NOMENCLATURE-ELEMENTI-ESPECIFICACIÓN Wendy		Pcs	Profile (mm)	Length (mm)
Dia-1	Diamond- Deckbrett- Madrier- Tavola di copertura- Rombo		2	19x140	300
EaE5-1	Eave edging- Dachrandbrett- Madrier en bordure du toit- Tavola bordo tetto- Tabla de valadizo		4	19x95	4156
FaB7-1	Facia board- Giebelblende- Écran frontal- Schermo frontone- Tabla de facia		8	19x120	3010
FaB6-1	Facia board- Giebelblende- Écran frontal- Schermo frontone- Tabla de facia		4	19x95	3010
RE2-1	Roof edge reinforcement- Dachrandleiste- Baguette en bordure du toit- Rinforzo bordo tetto- Refuerzo borde tejado		6	32x40	2771
Sla10-1	Slat- Leiste- Baguette- Listello- Listón		3	19x45	840
Sla10-2	Slat- Leiste- Baguette- Listello- Listón		1	19x45	1620
Fim	-Fixing kit- Befestigungsset- Moyens de fixation- Materiale di fissaggio- Kit de fijación		1		
QLP16	Adjustment bolt - Senkbolzen - Boulon de réglage - Bullone di regolamento- Perno de ajuste		4		
QKSKR8 x120Zn	Bolt -Schloss-schraube -Boulon- Bullone- Perno- 8x120mm KSKR		6		
QKSKR1 0x120Zn	Bolt -Schloss-schraube -Boulon- Bullone- Perno- 10x120mm KSKR		12		
QPUP0 10x100	Bolt -Schloss-schraube -Boulon- Bullone- Perno- M10x100mm PUP0		10		
QMLint	Connection tape -Verbindungsband für Bohlen -Ruban de connection -Nastro di connessione- Cinta de conexion		30		
QULSy damik 30/35	Cylinder- Zylinderschloss- Serrure a mortaiser- Serratura a cilindro- Bombin- 30.35		1		
QULli nkKULD	Door fittings- Türbeschlag- Ferrure- Ferramenta porta- Manilla (puerta)-		3		
QULKat eHOBek	Door fittings- Türbeschlag- Ferrure- Ferramenta porta- Manilla puerta- QULKateHOBek		1		
QULli nkHOBE	Door fittings- Türbeschlag- Ferrure- Ferramenta porta- Manilla puerta- QULlinkHOBE		1		
QServa riiviv astus160	Keeper- Schliessblech- Tole- Lamiera- Aldaba de candado- 160		2		
QNU35 35130	L-iron- Winkel- Angle -Angolo- Angulo 35x35x130 EM VN353590		4		
QNA1 4x40M	Nail- Nagel- Clou- Chiodo- Clavo- 1.4x40mm		300		
QNA2 2x50Zn	Nail- Nagel- Clou- Chiodo- Clavo- 2.5x50mm		1900		
QMU10	Nut- Schraubenmutter- Écrou- Dado- Tuerca- M10mm		10		
QKR3x 16kZN	Screw- Schraube- Vis- Vite- Tornillo- 3x16mm kZn		4		
 Object name Wendy				Page 4/6	

Pos	SPECIFICATION-STÜCKLISTE-NOMENCLATURE-ELEMENTI-ESPECIFICACIÓN Wendy	Pcs	Profile (mm)	Length (mm)
QKR3 5x35ZN	Screw- Schraube- Vis- Vite- Tornillo- 3.5x35mm 	200		
QKR3 x16ZN	Screw- Schraube- Vis- Vite- Tornillo- 3x16mm 	30		
QKR3 x20ZN	Screw- Schraube- Vis- Vite- Tornillo- 3x20mm 	84		
QKR3 x30ZN	Screw- Schraube- Vis- Vite- Tornillo- 3x30mm 	140		
QKR4 5x40ZN	Screw- Schraube- Vis- Vite- Tornillo- 4.5x40mm 	300		
QKR4 5x50ZN	Screw- Schraube- Vis- Vite- Tornillo- 4.5x50mm 	540		
QKR4 5x70ZN	Screw- Schraube- Vis- Vite- Tornillo- 4.5x70mm 	120		
QKR6x 120ZN	Screw- Schraube- Vis- Vite- Tornillo- 6x120mm 	90		
QSE8x20	Washer- Dichtscheibe- Joint- Rondella- Arandela- 8x20mm 	6		
QSE1 0x30	Washer- Dichtscheibe- Joint- Rondella- Arandela- 10x30mm 	12		
QALLi nkHOBE	Window fittings- Fenstergriff- Poigne de la fenêtre- Maniglia finestra- Manilla (ventana) 	4		
KL1	Threaded rod- Gewindestangen- Barre fileté- Asta filettata- Varilla roscada M8 	6		2000
KL2	Threaded rod- Gewindestangen- Barre fileté- Asta filettata- Varilla roscada M8 	2		970
KL3	Threaded rod- Gewindestangen- Barre fileté- Asta filettata- Varilla roscada M8 	2		600
KL4	Threaded rod- Gewindestangen- Barre fileté- Asta filettata- Varilla roscada M8 	2		450
	Nut- Schraubenmutter- Écrou- Dado- Tuerca- M8mm 	6		
	Washer- Dichtscheibe- Joint- Rondella- Arandela- 8x22mm 	6		
	Extension nut- Verlängerungsmutter- Écrou rallonge- Dado di prolunga- Tuerca de extensión- JM8 	6		
	Captive nut- Einschlagmutter- Écrou a griffes- Dado a ragno filettatura- Tuerca arana- LM8 	6		
 Object name Wendy			Page 5/6	

Pos	SPECIFICATION-STÜCKLISTE-NOMENCLATURE-ELEMENTI-ESPECIFICACIÓN Wendy	Pcs	Profile (mm)	Length (mm)
U44-18L	Door - Tür - Porte - Porta-Puerta 835x1940  U44-18L Door 835x1940x46 mm Side slat - Randleiste Baguette en bordure - Listello bordo 1. 19x95x1085^xmm 2 pcs 2. 19x70x2025^xmm 4 pcs × Extra length	1		
U44-18R	Door - Tür - Porte - Porta-Puerta 835x1940  U44-18R Door 835x1940x46 mm Side slat - Randleiste Baguette en bordure - Listello bordo 1. 19x95x1085^xmm 2 pcs 2. 19x70x2025^xmm 4 pcs × Extra length	1		
TA44-13R	Window - Fenster - Fenetre - Finestra-Ventana 1290x1271  TA44-13R 1290x1271x46 mm kv:SUVEMAJA roto, parem käsi Side slat - Randleiste Baguette en bordure - Listello bordo 1. 19x95x1540^xmm 2 pcs 2. 19x70x1320^xmm 4 pcs 3. 19x70x1250 mm 2 pcs × Extra length	3		
TU44-44R	Door - Tür - Porte - Porta-Puerta 1610x1936  TU44-44R 1610x1936x46 mm kv:SUVEMAJA parem käsi Side slat - Randleiste Baguette en bordure - Listello bordo 1. 19x95x1900^xmm 2 pcs 2. 19x70x2070^xmm 4 pcs × Extra length	1		



Pos	SPECIFICATION-STÜCKLISTE-NOMENCLATURE-ELEMENTI-ESPECIFICACIÓN Wendy	Pcs	Profile (mm)	Length (mm)
A-4417R	Window - Fenster - Fenetre - Finestra-Ventana 540x540 A-4417R Window 540x540x46 mm  Side slat - Randleiste Baguette en bordure - Listello bordo 1. 19x95x795 mm 2 pcs 2. 19x70x795 mm 4 pcs 3. 19x70x500 mm 2 pcs	1		
U-4427R	Door - Tür - Porte - Porta-Puerta 700x1940  Door 700x1940x46 mm Side slat - Randleiste Baguette en bordure - Listello bordo 1. 19x95x950 mm 2 pcs 2. 19x70x2025 mm 4 pcs ×Extra length	1		