




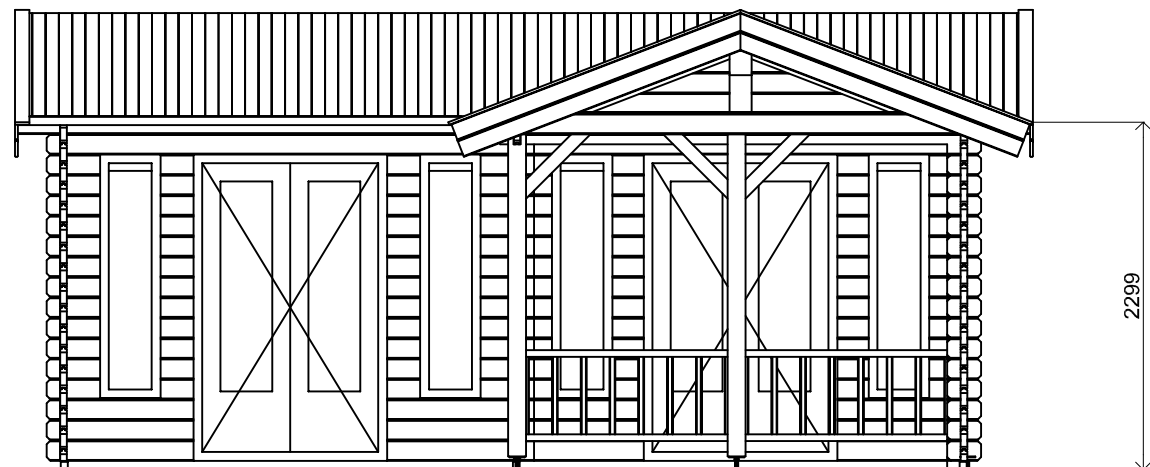

Vooraanzicht / Front view / Vorderansicht

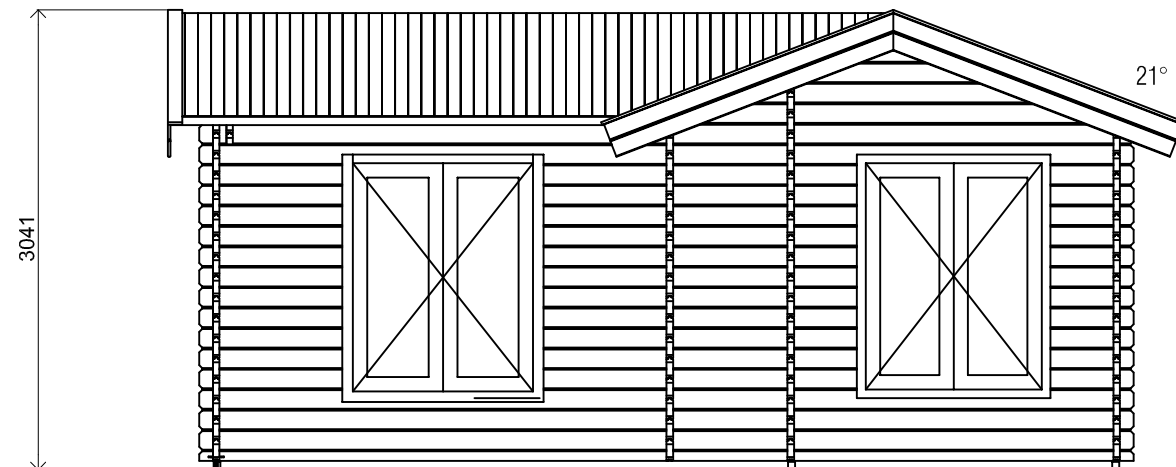

(R) Zijaanzicht / Side view / Seiten ansicht

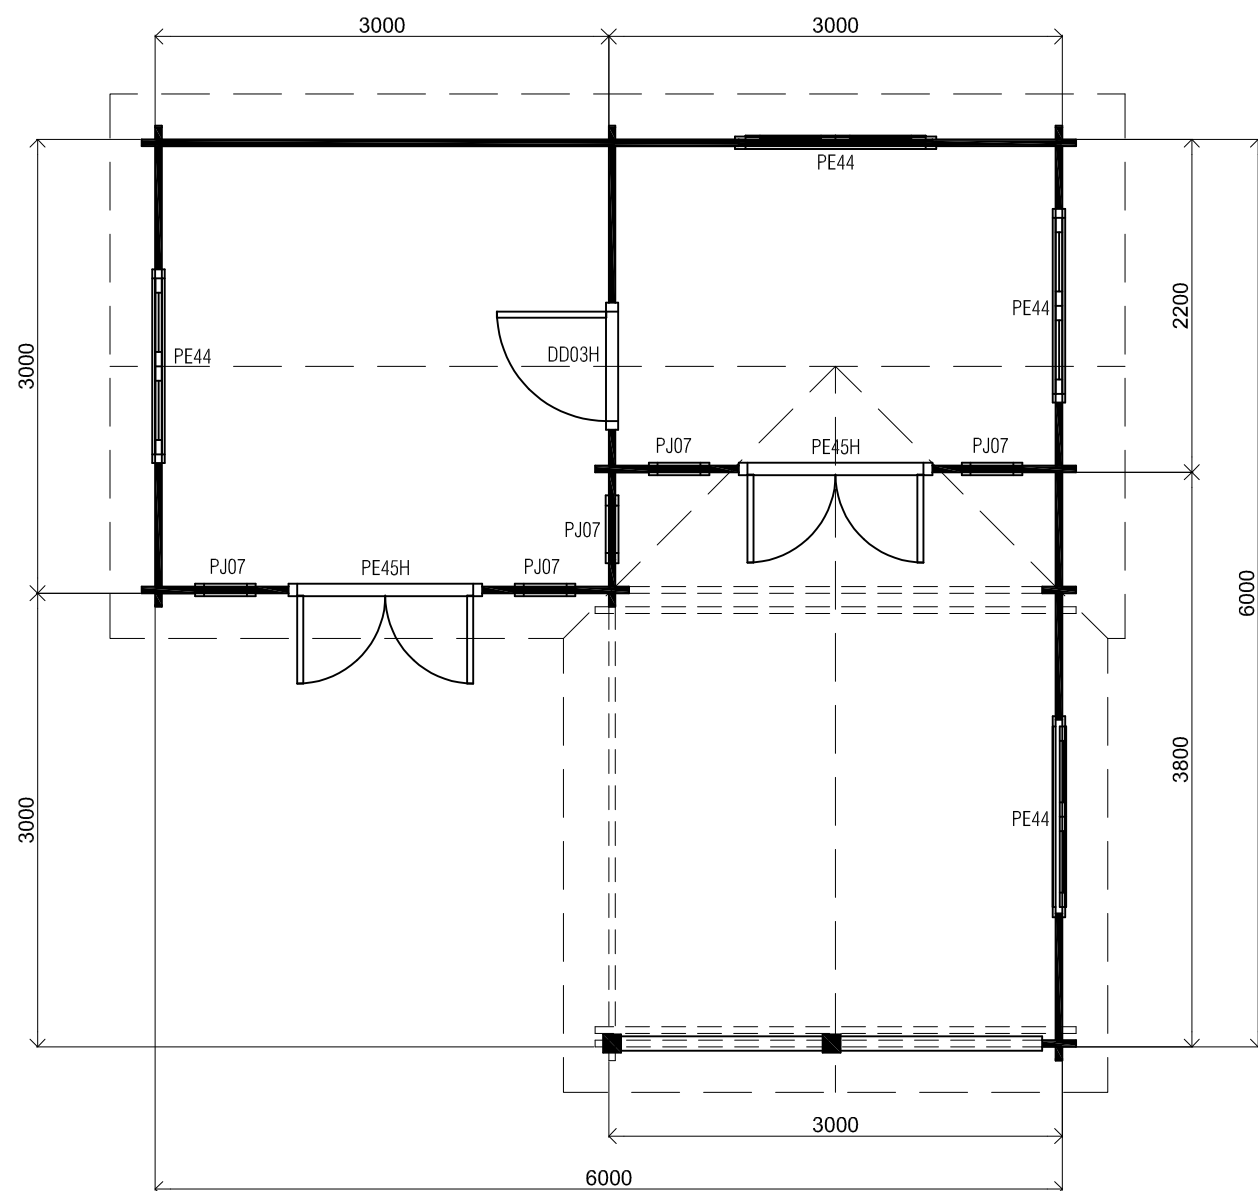


Plattegrond / Plan

Blokhut / Log cabin - Geneve


Omschrijving / Description:
600x600cm 44mm
Onderdeel / Component:
Bouwtekening / Construction drawing
Dealer:
Ref.:
Ref

Ordernr.:
BG10
Schaal / Scale:
1:50
BLAD NR.:
BT


LUGARDE®
©LUGARDE® Laren Holland
www.lugarde.com
sale@lugarde.nl
Simply the best

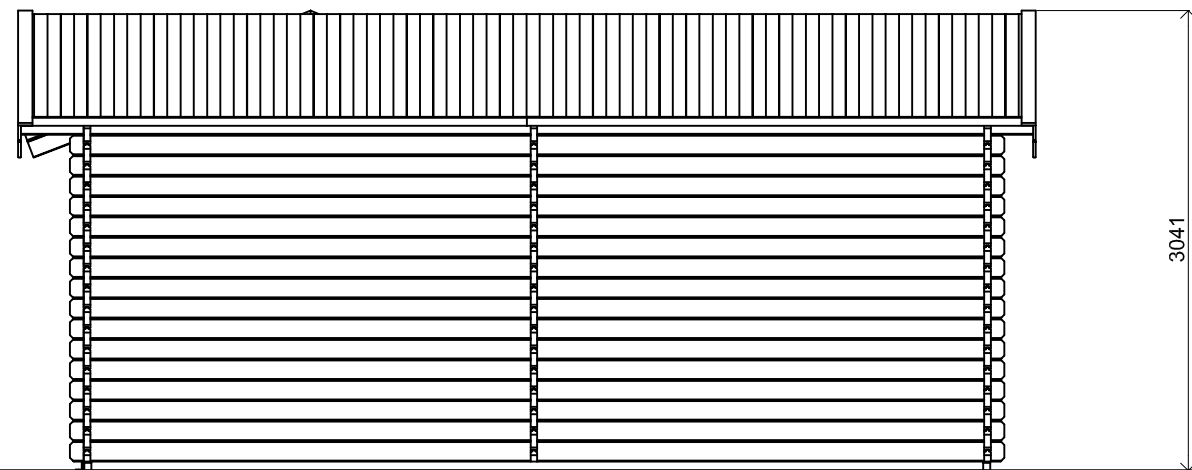

Achteraanzicht / Rear view / Hinterseite

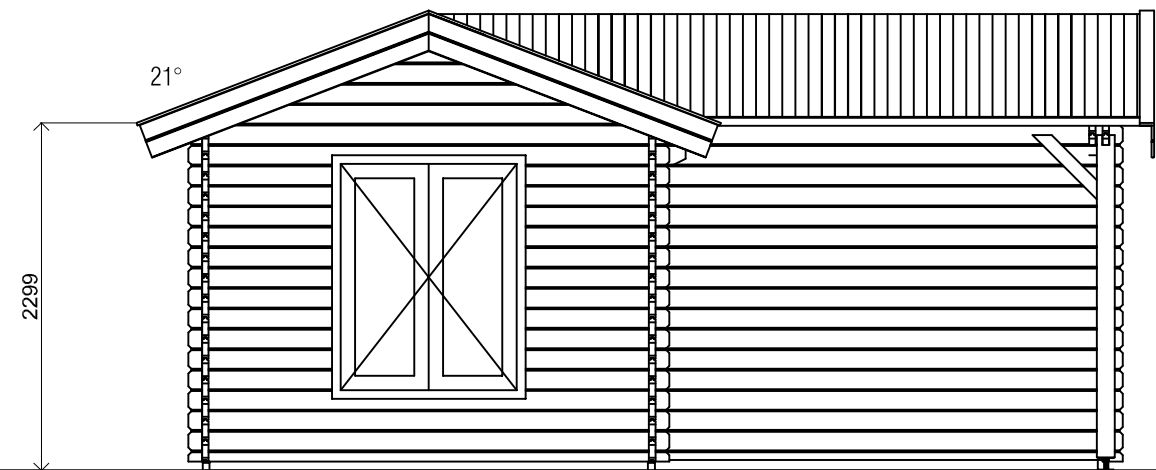

(L) Zijaanzicht / Side view / Seiten ansicht

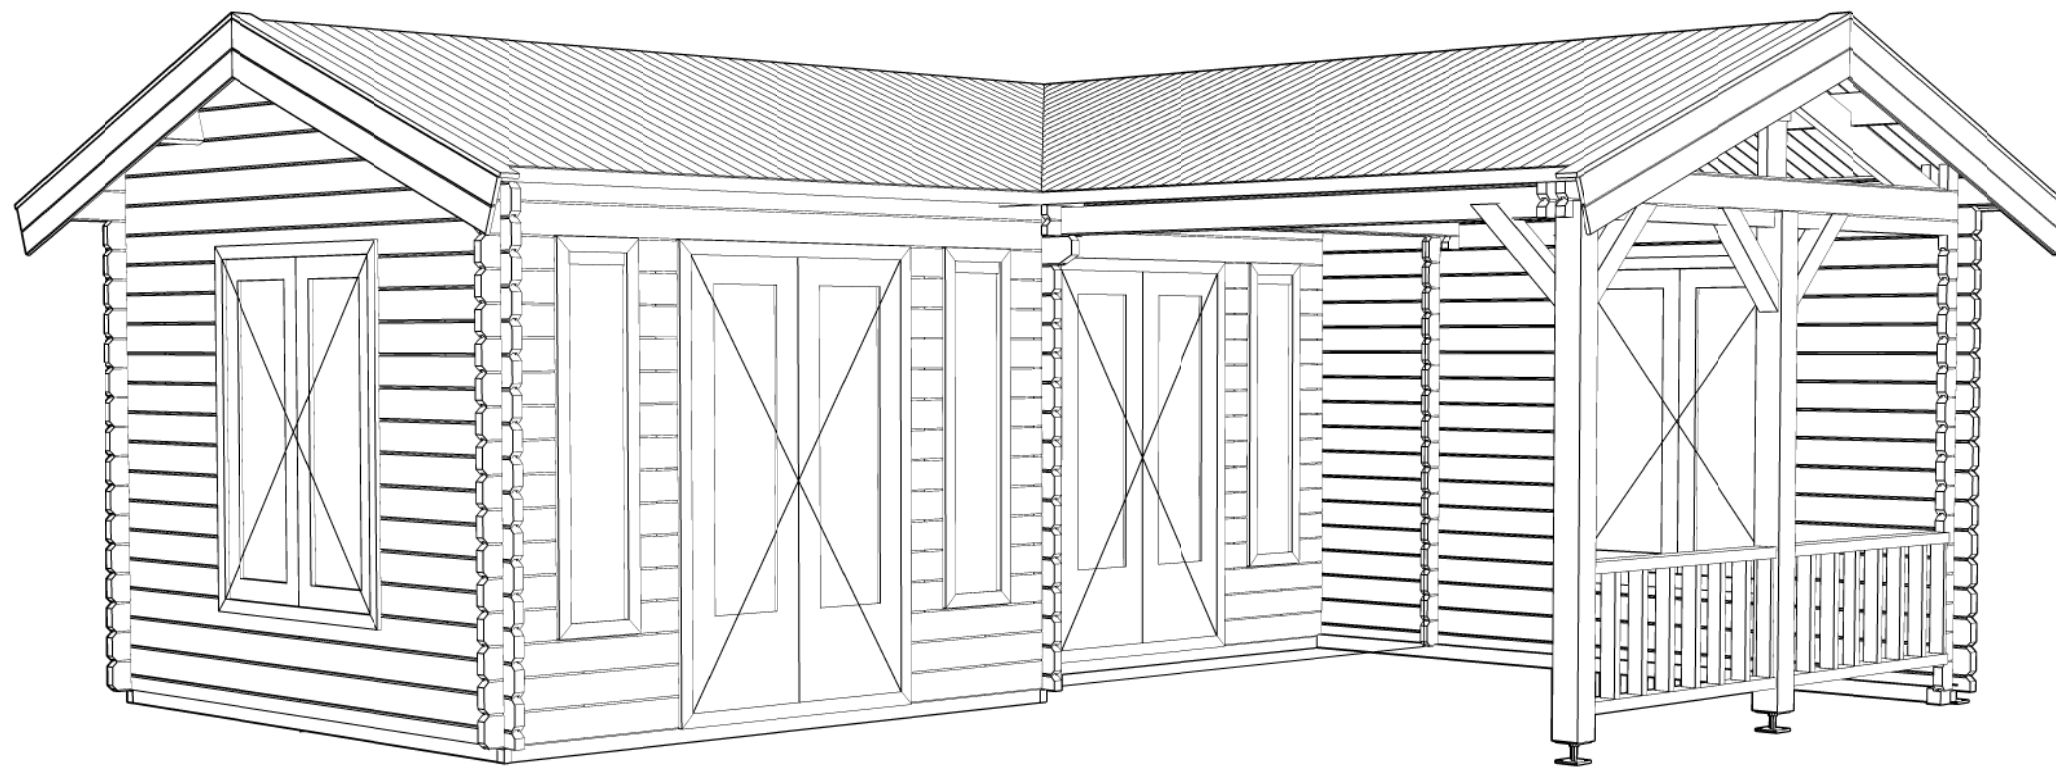

Blokhut / Log cabin - Geneve

Bouwtekening / Construction drawing	Omschrijving / Description: 600x600cm 44mm	Ordernr.: BG10	LUGARDE® ©LUGARDE® Laren Holland www.lugarde.com sale@lugarde.nl <i>Simply the best</i>
	Onderdeel / Component:	Schaal / Scale: 1:50	
	Dealer:	BLAD NR.: BT	
	Ref.:		
	Ref		