
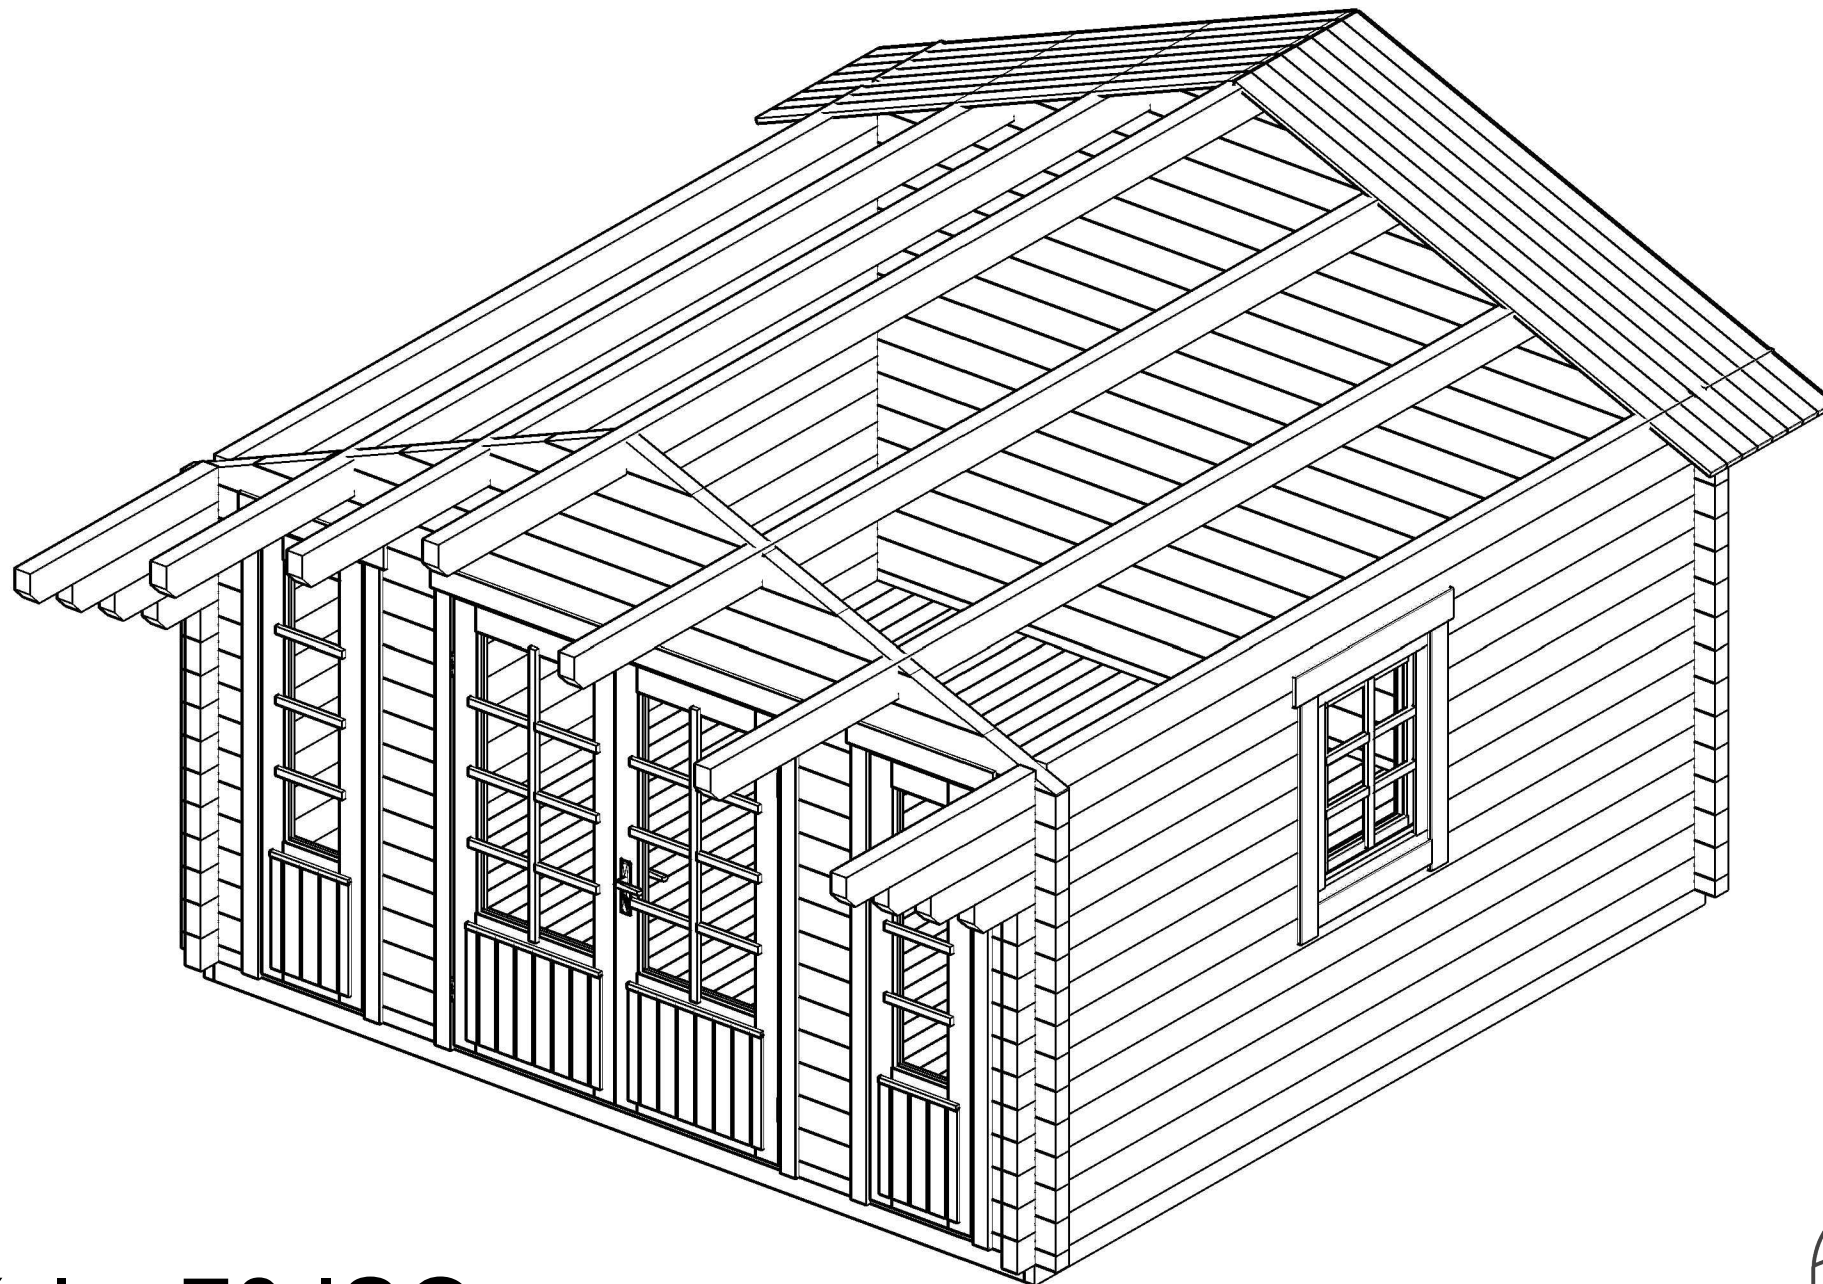
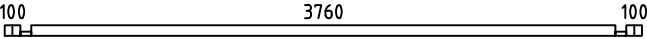
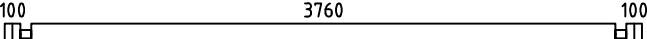
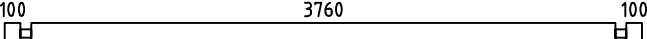
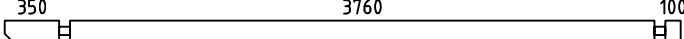
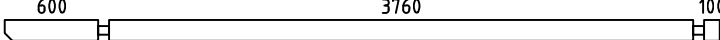
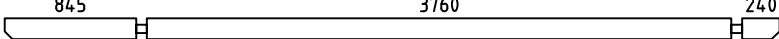
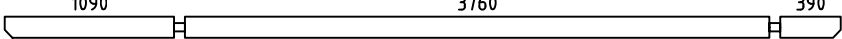
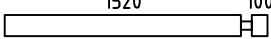
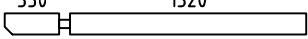
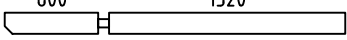
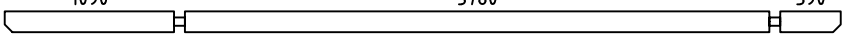
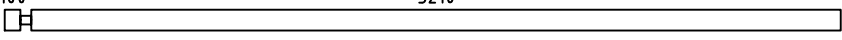
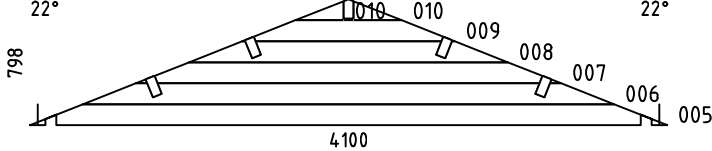
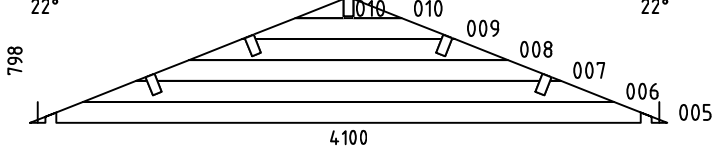
 
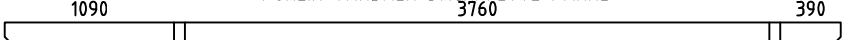
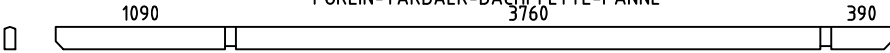
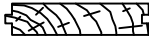
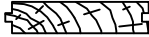
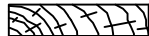
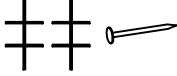
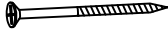
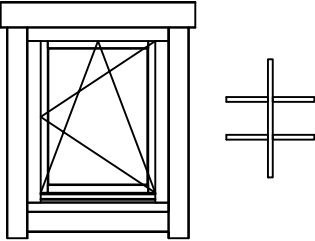
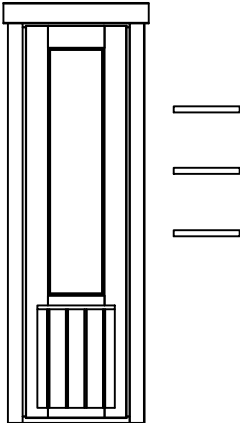





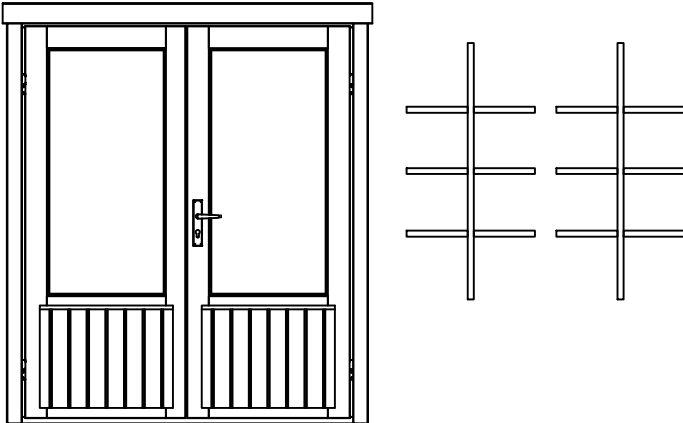


Yxlan70 ISO



POS	SPECIFICATION Yxlan70 ISO	QTY	PROFILE (mm)	LENGTH (mm)
001		2	70x68	340
002		2	70x68	340
003		28	70x135	340
004		28	70x135	340
011		1	70x68	4100
012		14	70x135	4100
013		17	70x135	4100
014		1	70x135	4350
015		1	70x135	4600
016		2	70x135	4985
017		1	70x135	5380
018		12	70x135	1690
019		1	70x135	1940
020		1	70x135	2190
021		1	70x135	5380
EXTRA		1	70x135	5380
W1-1		1		
W2-1		1		
F1	FOUNDATION-GOLVBJÄLKE-FUNDAMENT-FONDATION 	2	44x90	3890
F2	FOUNDATION-GOLVBJÄLKE-FUNDAMENT-FONDATION 	10	44x90	3802
PL1	PURLIN-TAKBALK-DACHPFETTE-PANNE 	4	70x144	5380
Model Yxlan70 ISO		Material	Page 1/3	

POS	SPECIFICATION Yxlan70 ISO	QTY	PROFILE (mm)	LENGTH (mm)
PL2		1	70x144	5380
F-1	FLOOR BOARD-GOLVBRÄDA-FUSSBODENBRETT-LAME DE PLANCHER 	43+1	88x18	3750
R-1	ROOF BOARD-TAKBRÄDA-DACHBRETT-VOLIGE 	124+1	88x18	2400
FLB-1	FLOOR BEADING-GOLVLIST-FUSSBODENLEISTE-MOULURE DE FINITION 18x40x3000 	5	18x40	15 rmt
GB-1	GABLE BOARD 95-GAVELBRÄDA-GIEBELBLENDE-PLANCHE DE RIVE 	2	18x95	5380
GB-1	GABLE BOARD 120-GAVELBRÄDA-GIEBELBLENDE-PLANCHE DE RIVE 	4	18x120	2440
RL-1	ROOFING LATH-TAKLÄKT-GIEBELLEISTE-LATTE DE RIVE 	4	40x18	2440
RL-2	ROOFING LATH-TAKLÄKT-GIEBELLEISTE-LATTE DE RIVE 	2	40x18	5380
TRS21	THREADED ROD SET 2 M10-INFÄSTNINGS SET-GEWINDESTANGE SATZ-KIT DE TIGES FILETÉES 	4	M10	2000
D	DIAMOND-DIAMANT-DECKBRETT-LOSANGE DE DECORATION 	2		
	DOUBLE DOOR KIT ISO-DUBBELDÖRR BESLAG-TÜR SATZ-KIT DOUBLE PORTE 	1		
	NAIL 1.6x30-SPIK-NAGEL-CLOU 	35	1.6x30	
N 1.8x40	NAIL 1.8x40-SPIK-NAGEL-CLOU 	900	1.8x40	
S4x60	SCREW 4x60-SKRUV-SCHRAUBE-VIS 	80	4x60	
S5x90	SCREW 5x90-SKRUV-SCHRAUBE-VIS 	20	5x90	
S6x120	SCREW 6x120-SKRUV-SCHRAUBE-VIS 	40	6x120	
	WINDOW HANDLE FITTINGS-FÖNSTERHANDTAG-FENSTERBESCHLAG-FERRURE DE FENÊTRE 	1		
	WINDOW 700x900 W0-6DK 700x900-70 R ISO 	1		
Model Yxlan70 ISO		Material	Page 2/3	


POS	SPECIFICATION Yxlan70 ISO	QTY	PROFILE (mm)	LENGTH (mm)
	WINDOW 550x1900 W08LU F 550x1900-70 ISO 	2		
	DOOR 1600x1900 DD08-8L F 1600x1900-70 ISO 	1		
Model	Yxlan70 ISO	Material	Page	3/3

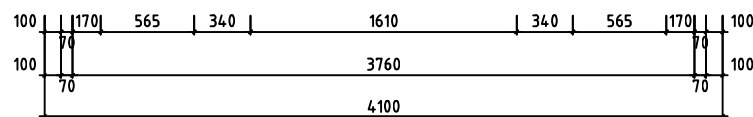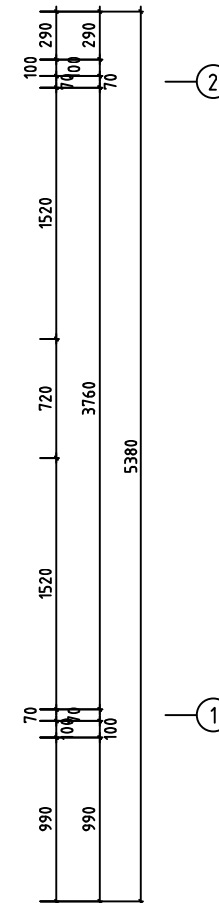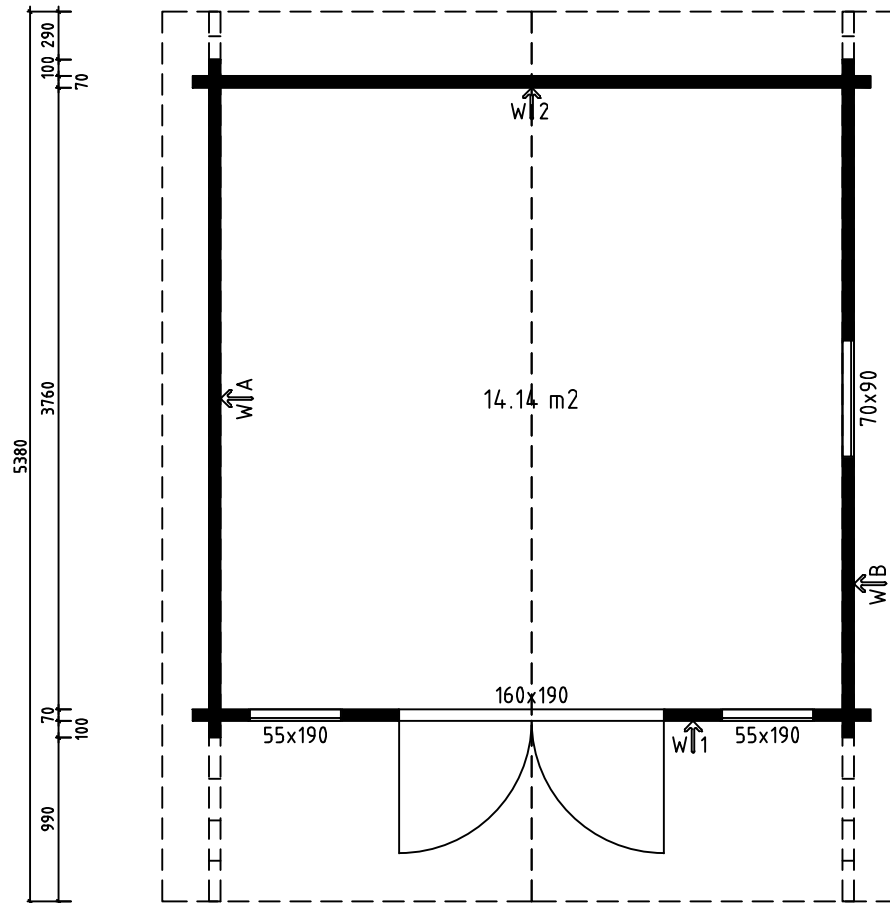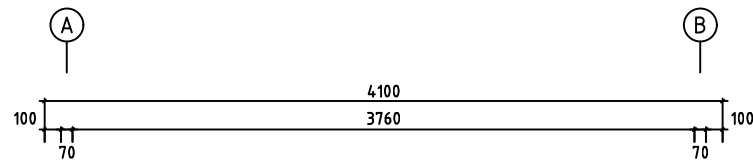



Model	Yxlan70 ISO	Page
Drawing	PLAN	Scale 1:40
Material		Date 14.12.2021
File	Yxlan70 ISO.dwg	Drawn by

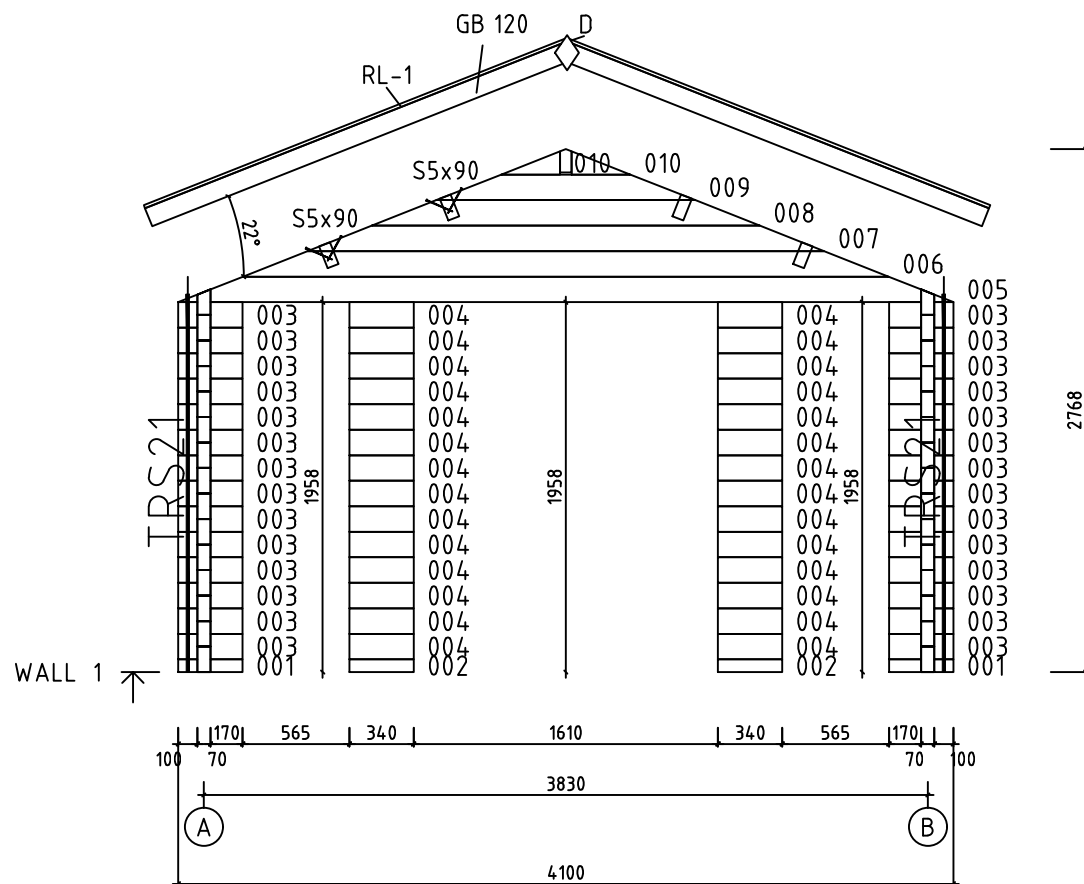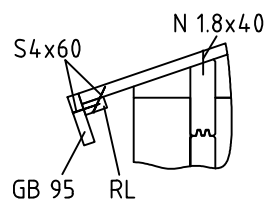



Model	Yxlan70 ISO	Page	5
Drawing	WALL 1	Scale	1:40
Material	7x13.5	Date	14.12.2021
File	Yxlan70 ISO.dwg	Drawn by	

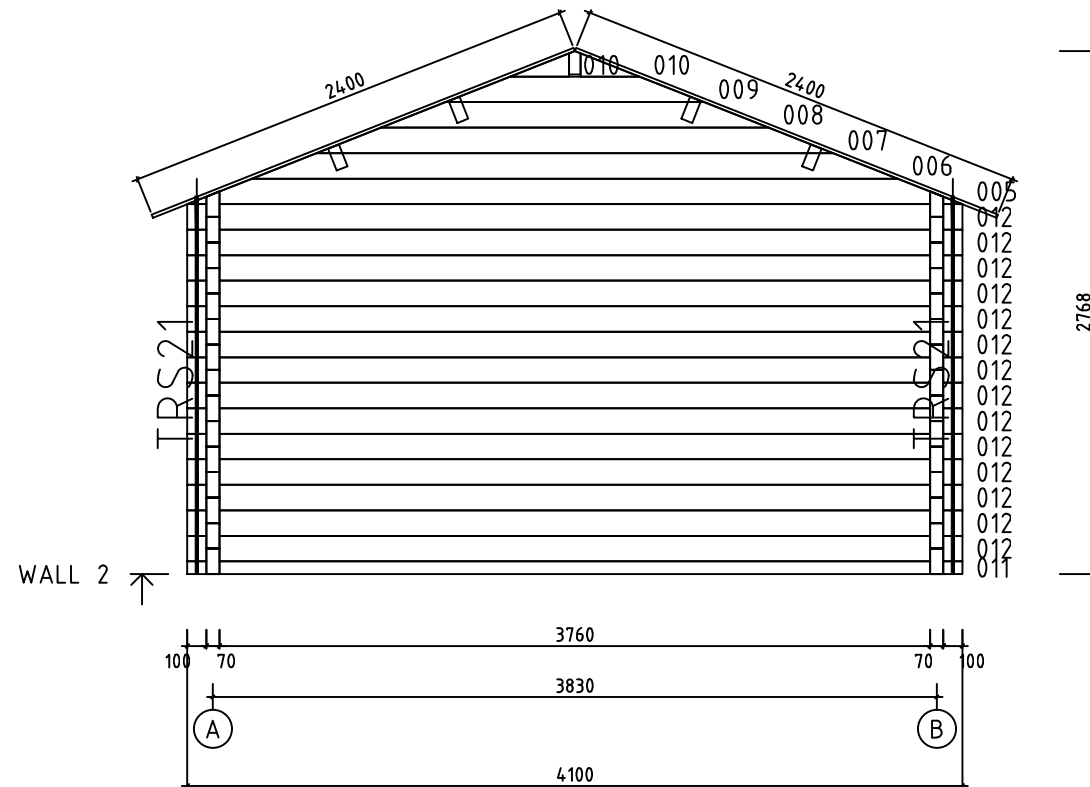


Model	Yxlan70 ISO	Page	6
Drawing	WALL 2	Scale	1:40
Material	7x13.5	Date	14.12.2021
File	Yxlan70 ISO.dwg	Drawn by	

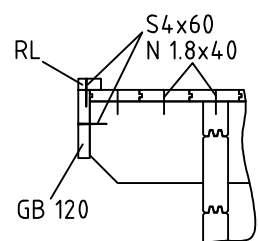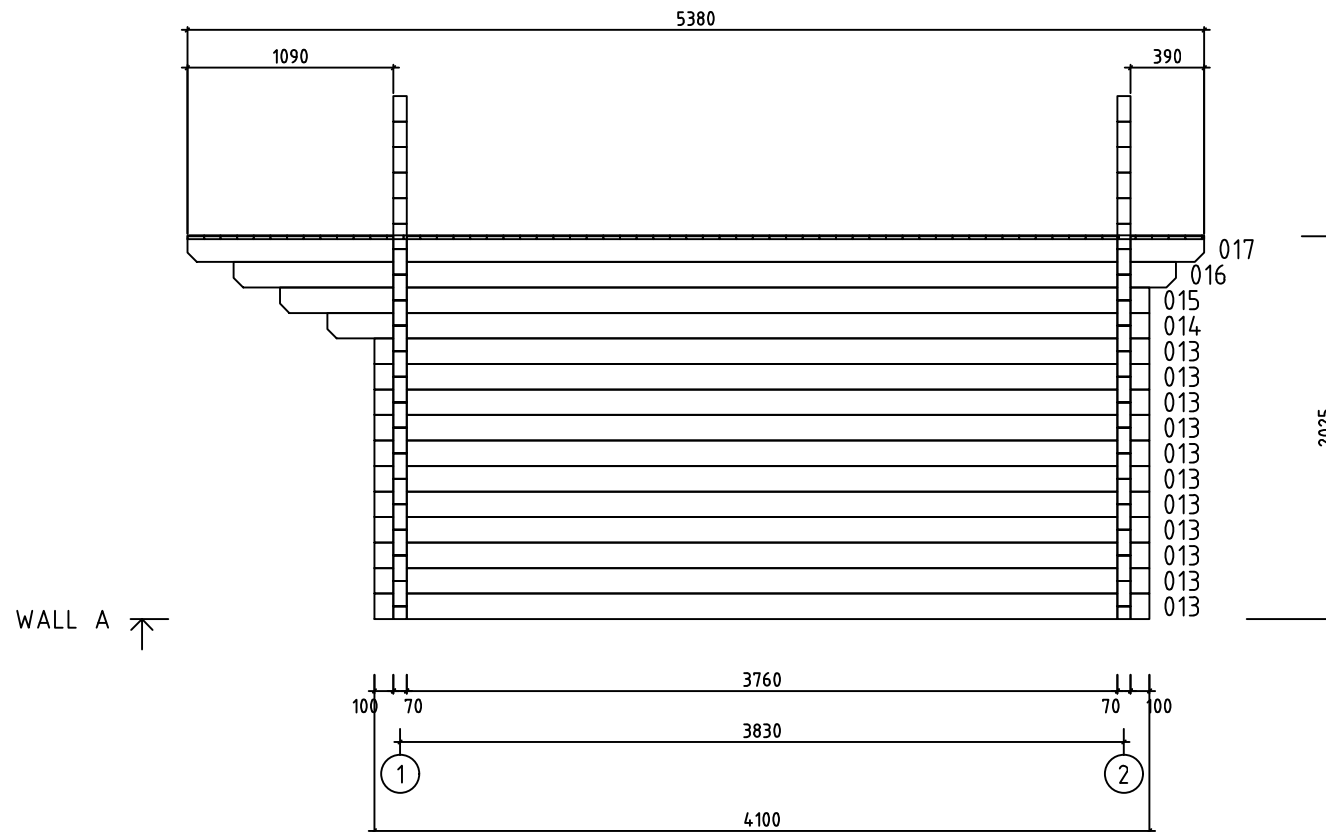





Model	Yxlan70 ISO	Page	3
Drawing	WALL A	Scale	1:40
Material	7x13.5	Date	14.12.2021
File	Yxlan70 ISO.dwg	Drawn by	

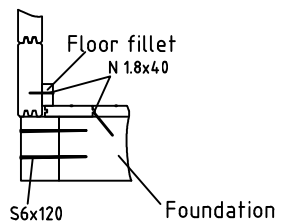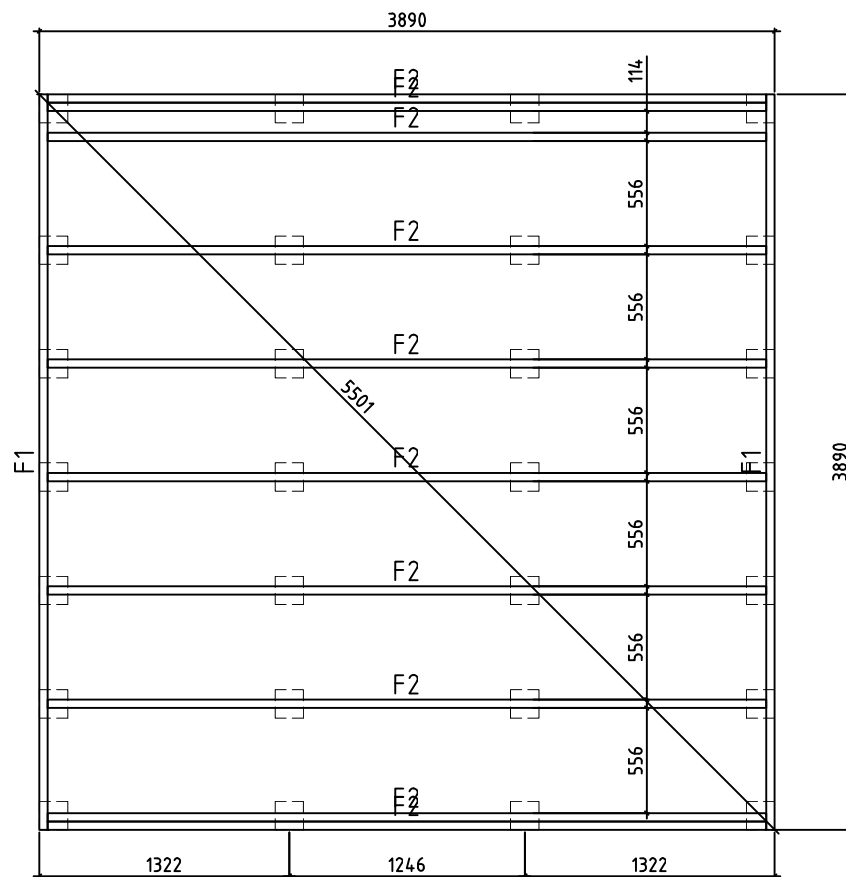

Model	Yxlan70 ISO	Page
Drawing	FOUNDATION-PLINTH PLAN	Scale 1:40
Material		Date 14.12.2021
File	Yxlan70 ISO.dwg	Drawn by

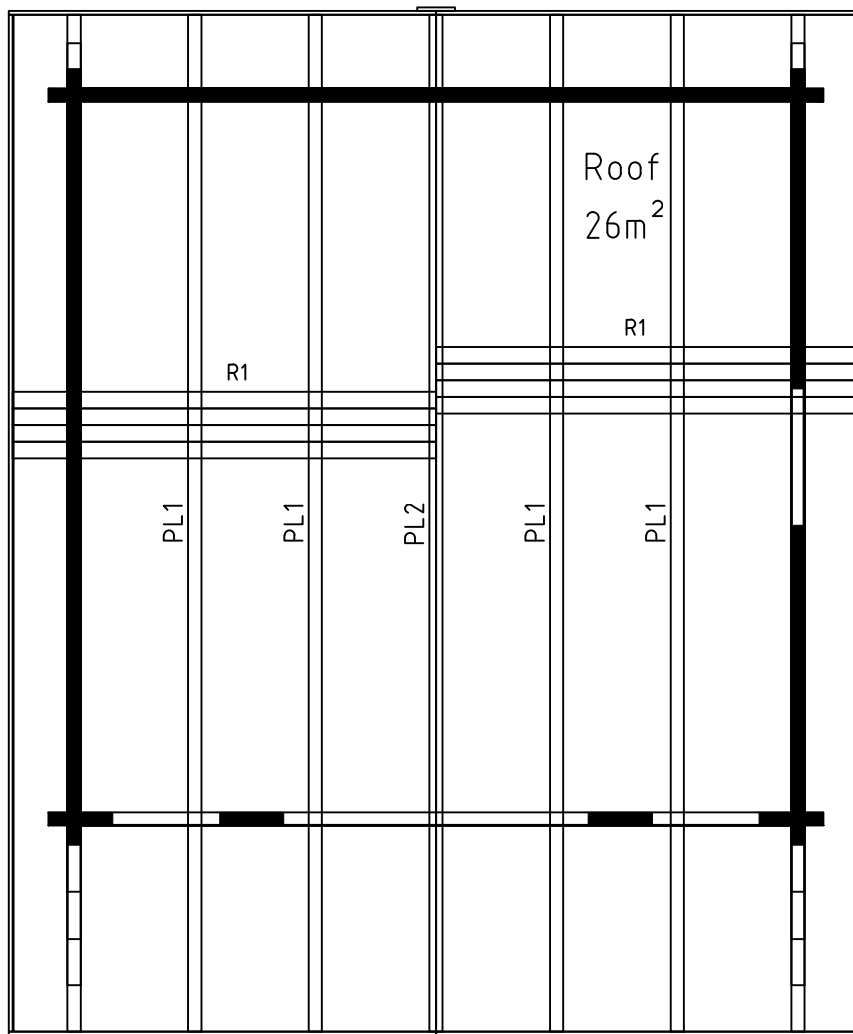

Model	Yxlan70 ISO	Page
Drawing	ROOF	Scale 1:40
Material		Date 14.12.2021
File	Yxlan70 ISO.dwg	Drawn by

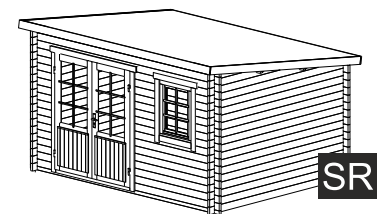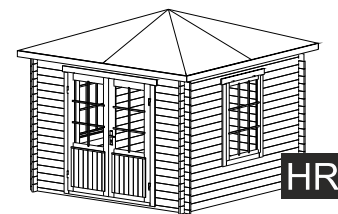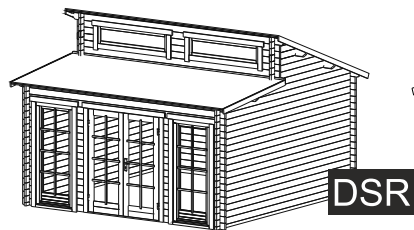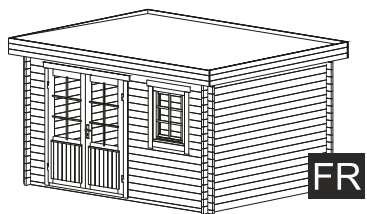



FR

DSR

GR

HR

SR

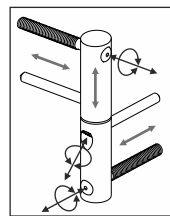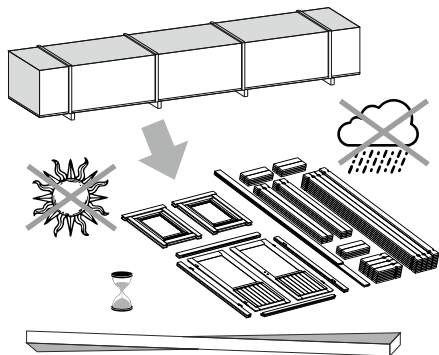


ADJUSTABLE HINGES

3.

TYPE- A
5x90


OPTIONS

4.

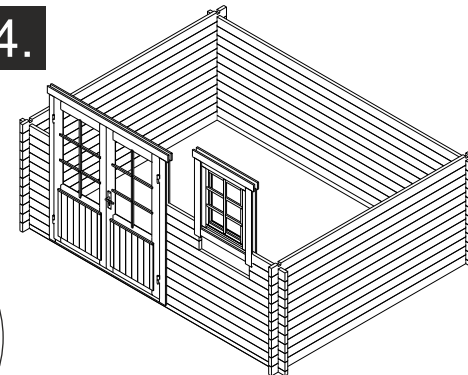


OPTIONS

5.

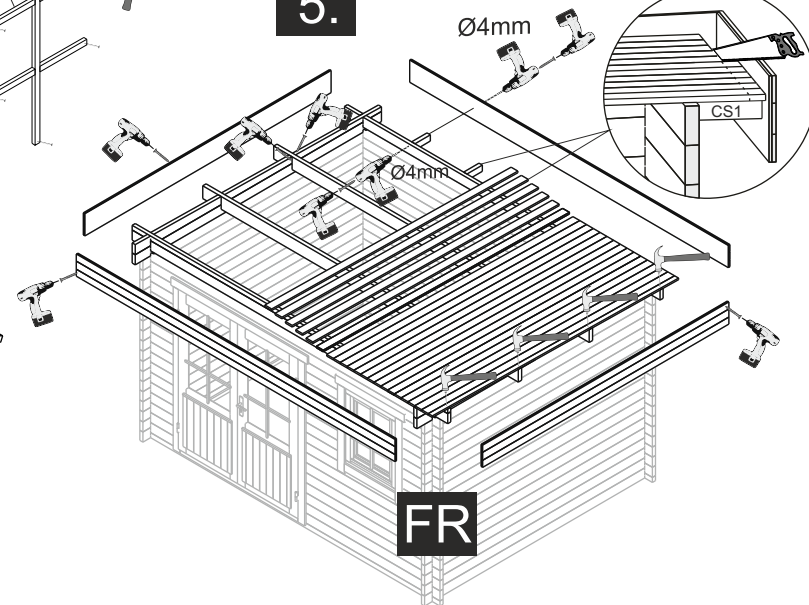


FR

1.

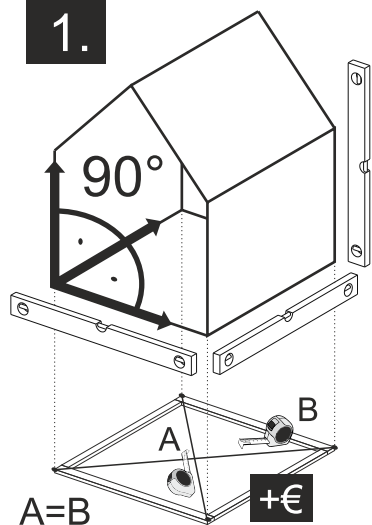

TYPE- B
4x60

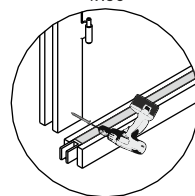


TYPE- A
5x70

NB!


OPTIONS

2.

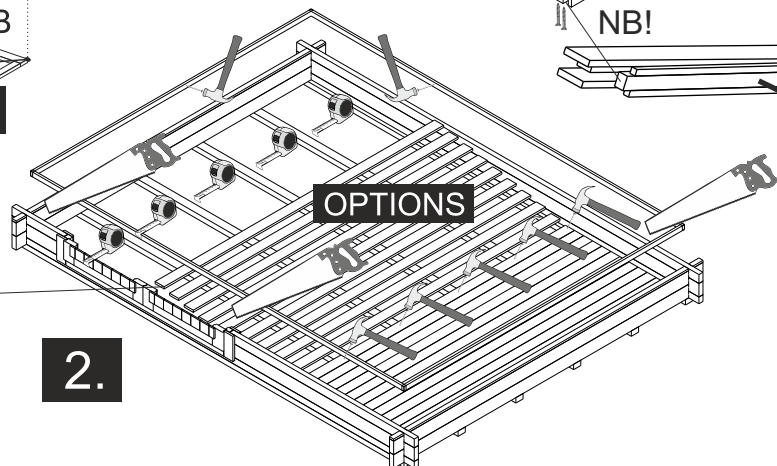


The guide is illustrative. This guide is not project specification.
Der Leitfaden ist illustrativ. Dieser Leitfaden ist keine Projektspezifikation.
De gids is illustratief. Deze gids is geen projectspecificatie.

5.


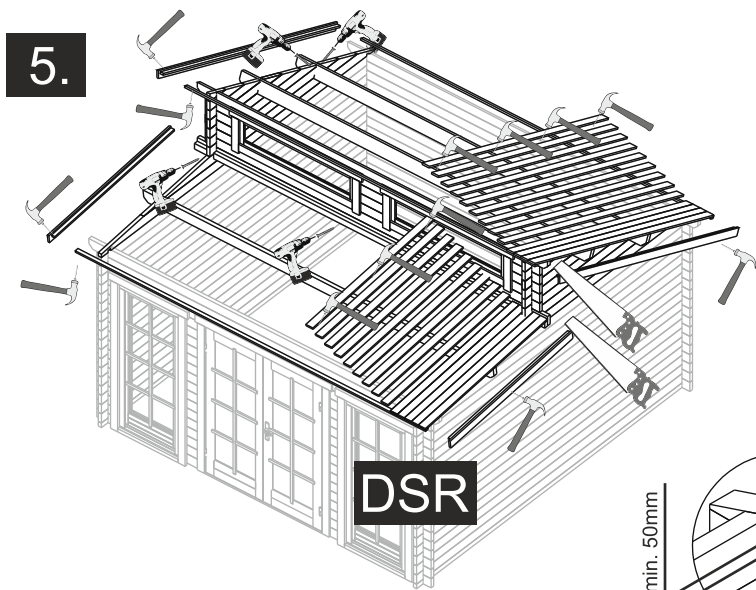


DSR

5.

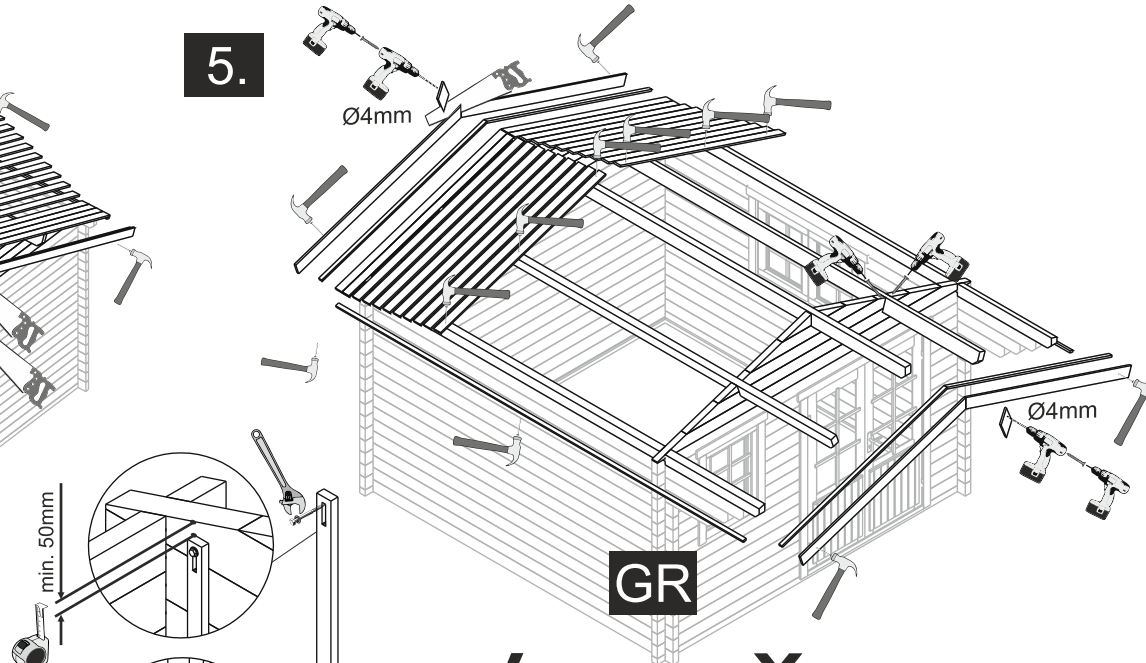


GR

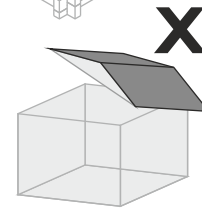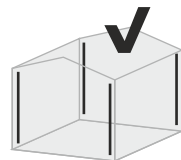


OPTIONS- STORM BRACES

5.

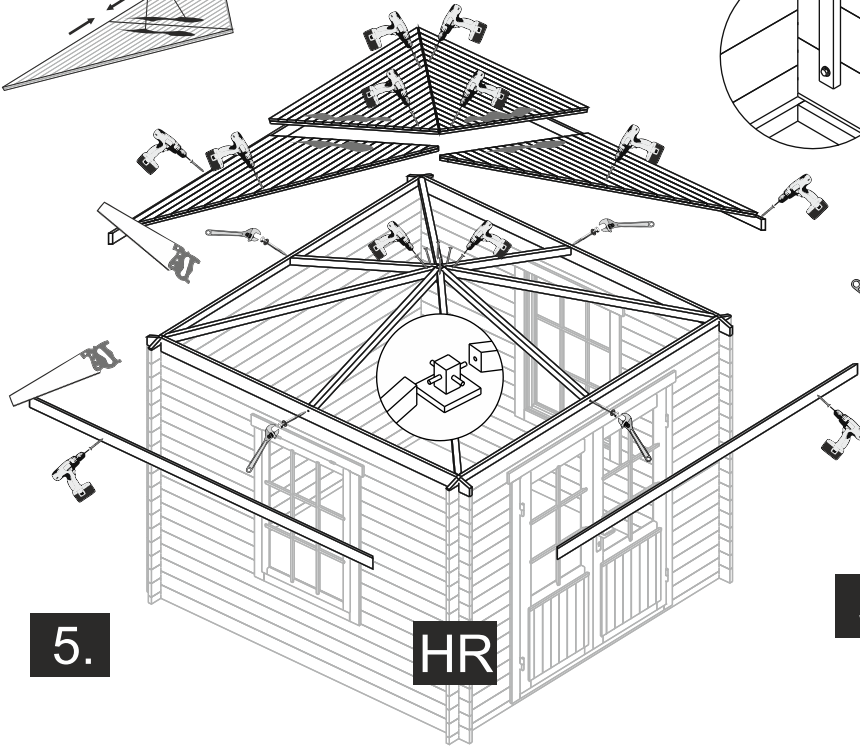

HR


5.

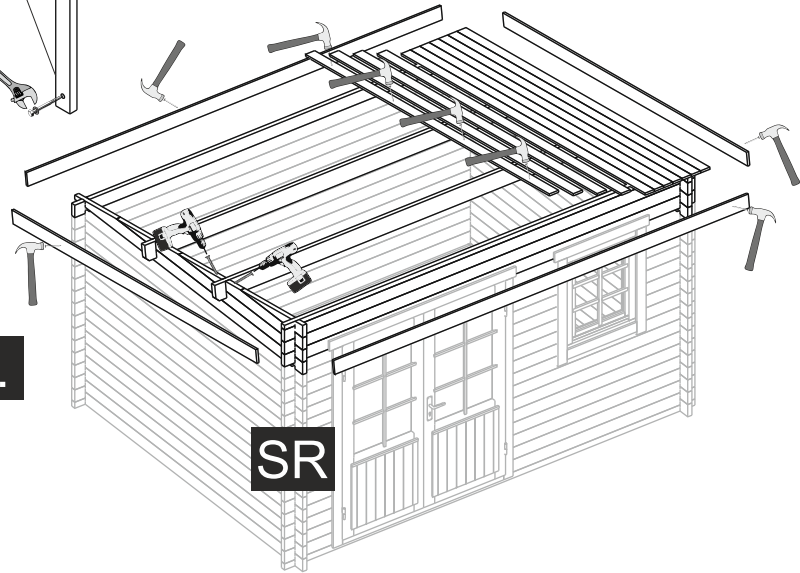


SR

OPTIONS


SB1

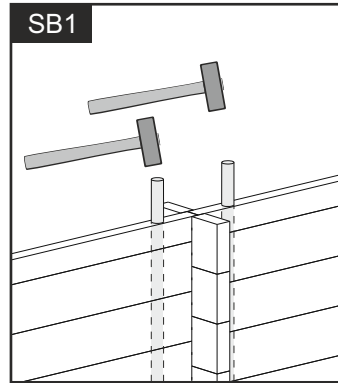

SBT1- TOP

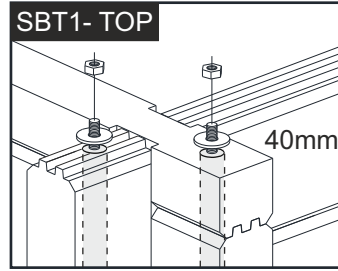

SBT1- BOTTOM

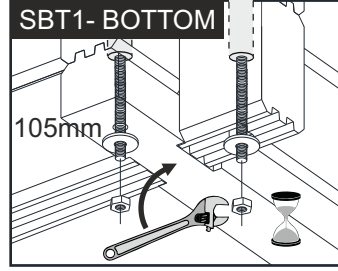

POST

