
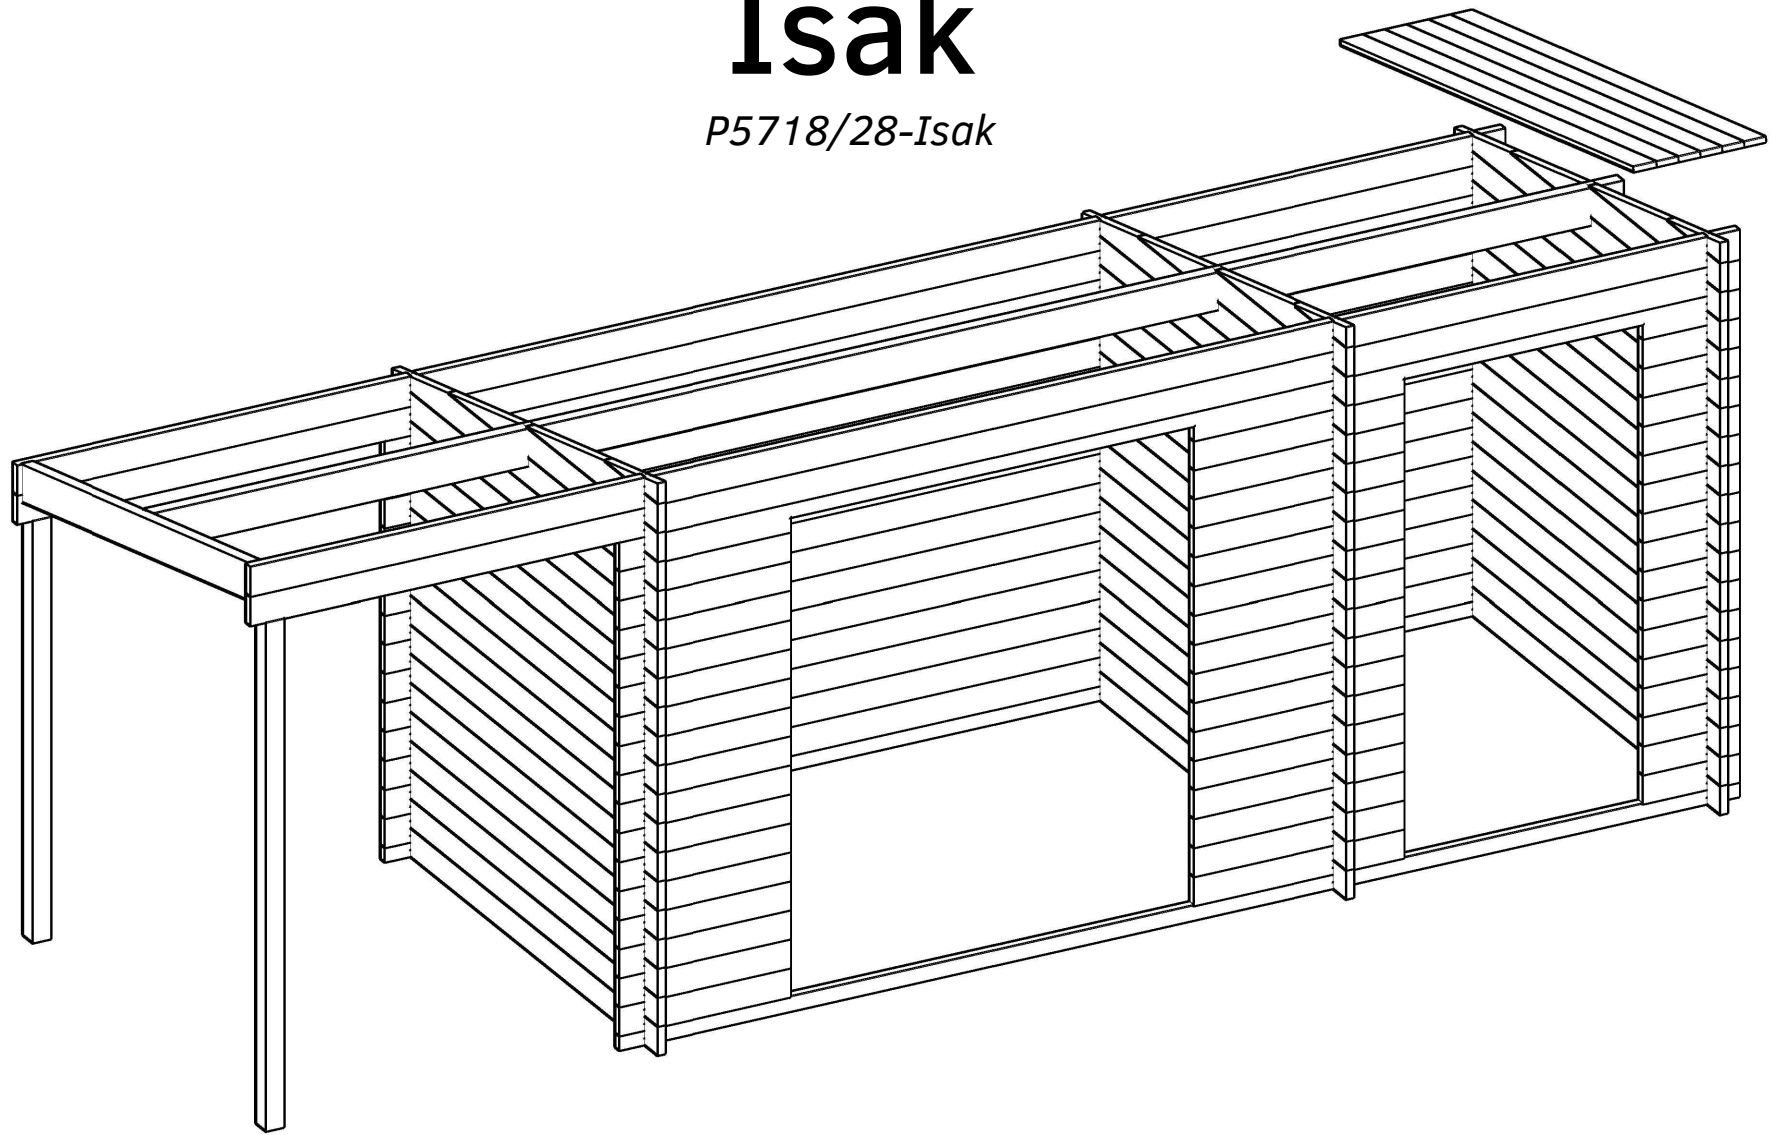
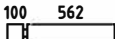
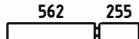
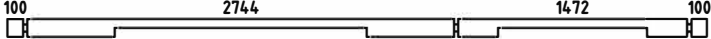
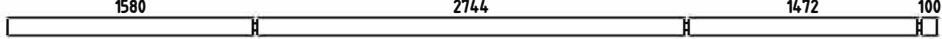
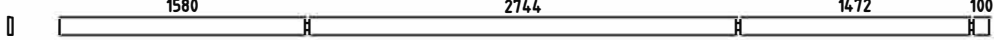
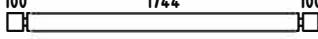
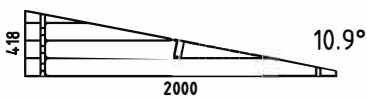
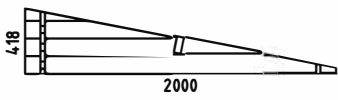
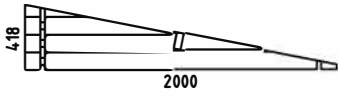
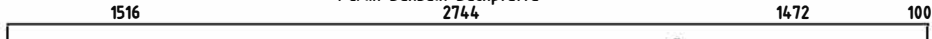
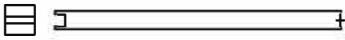
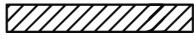
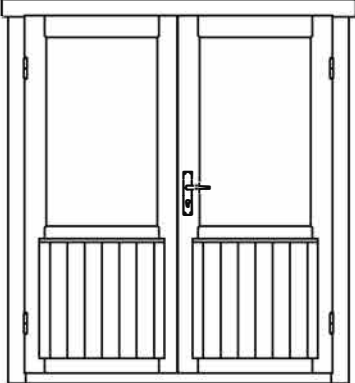
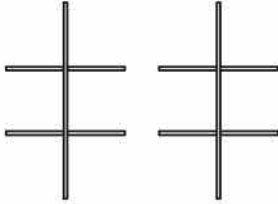



# Isak

*P5718/28-Isak*

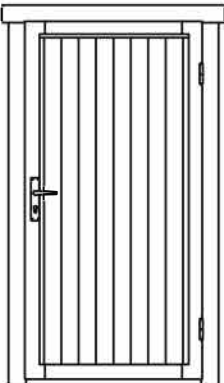

| Pos  | Specification-Spezifikation-Specificatie   | St. | Profile (mm) | Length (mm) |
|------|---|-----|--------------|-------------|
| 001  |                                                                | 2   | 28x57        | 4500        |
| 002  |                                                                 | 16  | 28x114       | 690         |
| 003  |                                                                 | 16  | 28x114       | 845         |
| 004  |                                                                 | 16  | 28x114       | 385         |
| 005  |                                                                | 1   | 28x114       | 4500        |
| 006  |                                                                | 2   | 28x114       | 5980        |
| 007  |                                                                | 2   | 28x114       | 5980        |
| 008  |                                                                | 14  | 28x114       | 4500        |
| 009  |                                                                 | 48  | 28x114       | 2000        |
| WB-1 |                                                                 | 1   |              |             |
| WC-1 |                                                               | 1   |              |             |
| WD-1 |                                                               | 1   |              |             |
| SR1  | RAFTER-DACHSPARREN-DAKSPAR<br>                                | 1   | 44x144       | 1804        |
| PR1  | Purlin-Dakbalk-Dachpfette<br>                                | 1   | 44x144       | 5916        |
| DP-1 | Roof board-Dachbrett-Dakplank<br>                           | 68  | 88x18        | 2250        |
|      | -POST 85x85<br>                                              | 1   |              | 1700        |
|      | -POST 85x85<br>                                              | 1   |              | 2040        |
| L-1  | Eave Board-Traufenblende-Afdekplank<br>                     | 4   | 18x120       | 3008        |
| L-2  | Facia Board-Giebelblende-Gevelplank<br>                     | 2   | 18x120       | 2290        |
|      | Storm Brace-Sturmleiste<br>                                  | 2   | 18x40        | 1820        |
|      | Storm Brace-Sturmleiste<br>                                  | 2   | 18x40        | 2000        |
|      | Adjustable foot-Stellfuß+Schrauben 5x40 4stück für Post<br> | 2   |              |             |


| Pos                   | Specification-Spezifikation-Specificatie   | St. | Profile (mm) | Length (mm) |
|-----------------------|---|-----|--------------|-------------|
|                       | Door Set-Tür Satz-Deur Set   | 1   |              |             |
|                       | Double Door Set-Doppeltür Satz-Dubbele Deur Set    3x25 x2 4x60 x4 | 1   |              |             |
|                       | Nail-Nagel-Spijker   | 220 | 1.8x40       |             |
|                       | Nail-Nagel-Spijker 1.6x30   | 15  | 1.6x30       |             |
|                       | Ventilation Panel-Lüftungsgitter Set   | 1   |              |             |
|                       | Wood Bolt set for Storm Brace-Holzschraubensatz für Sturmleisten 6x45   | 8   |              |             |
| HS1                   | Wood Bolt set-Holzschraubensatz-Hout Bout 8x80   | 6   |              |             |
| DD6 1<br>60X185       | <p>DOOR 1600x1850</p>  <p>Door Glazing Bar<br/>Türsprossen<br/>Deurroeden</p>                                                                         | 1   |              |             |
| SDL<br>94.5<br>X185 R | <p>DOOR 945x1850</p>   | 1   |              |             |
|                       |   |     |              |             |
|                       |   |     |              |             |
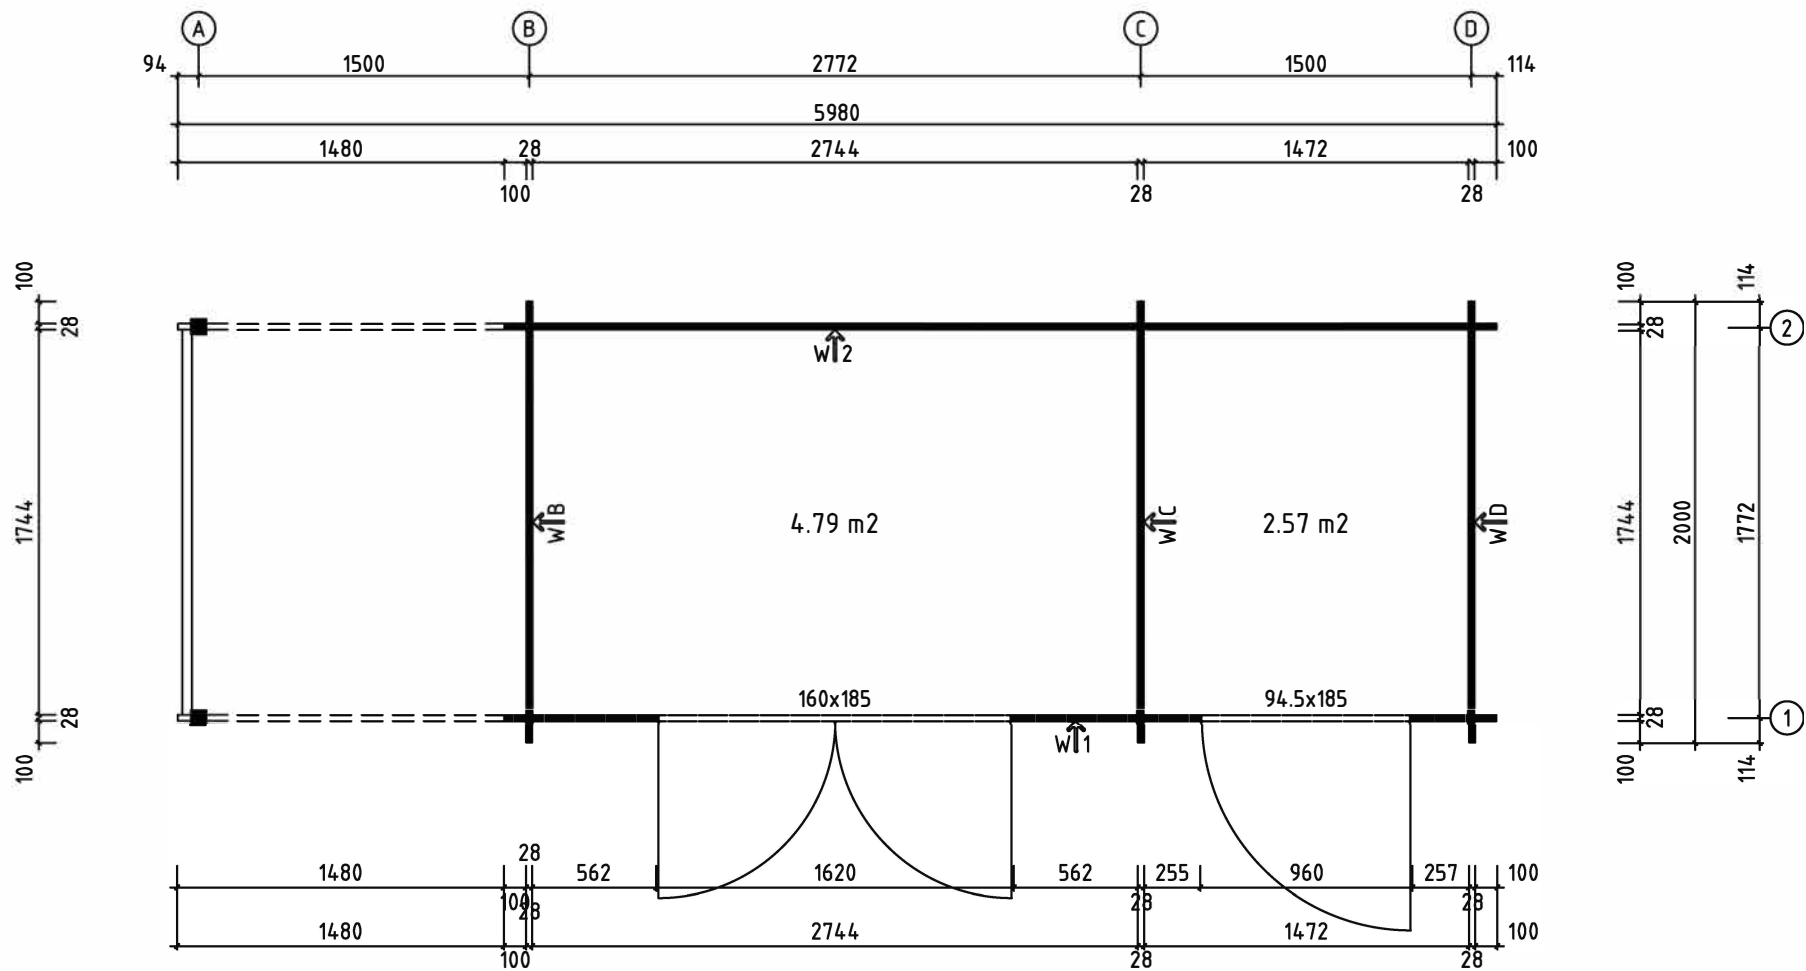


|          |             |          |             |       |      |
|----------|-------------|----------|-------------|-------|------|
| Model    | Isak, 28 mm |          | Page        | PLAN  |      |
| Drawn by | J.Soo       | Material | 28x114      | Scale | 1:30 |
| Date     | 14.04.2020  | File     | Isak_28.dwg |       |      |






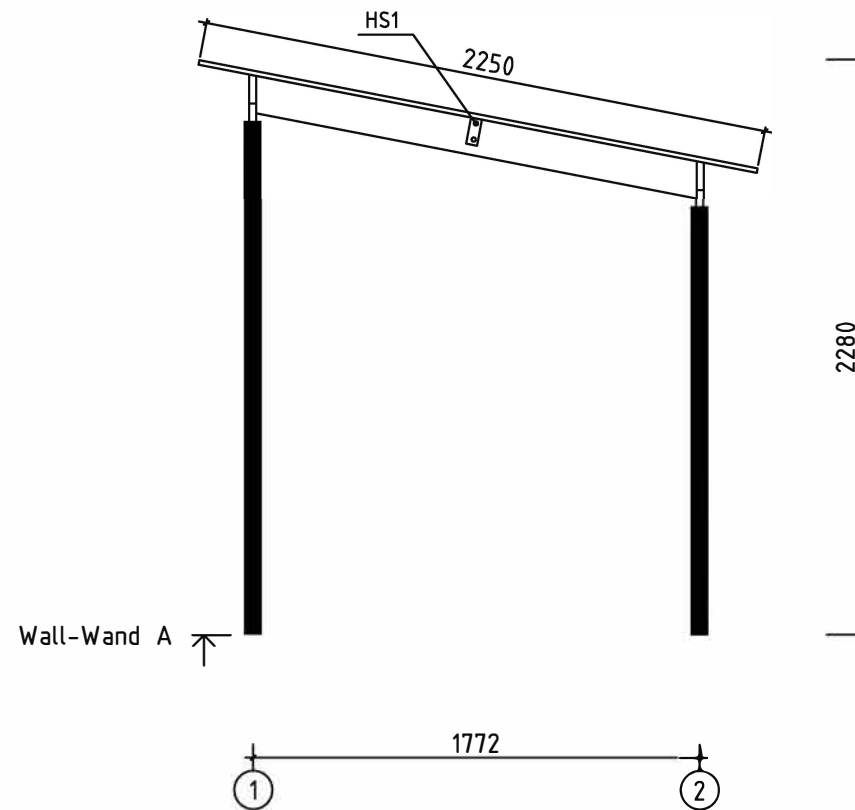


|          |             |          |             |       |      |
|----------|-------------|----------|-------------|-------|------|
| Model    | Isak, 28 mm |          | Page        | 3     |      |
| Drawn by | J.Soo       | Material | 2.8x11.4    | Scale | 1:30 |
| Date     | 14.04.2020  | File     | Isak_28.dwg |       |      |

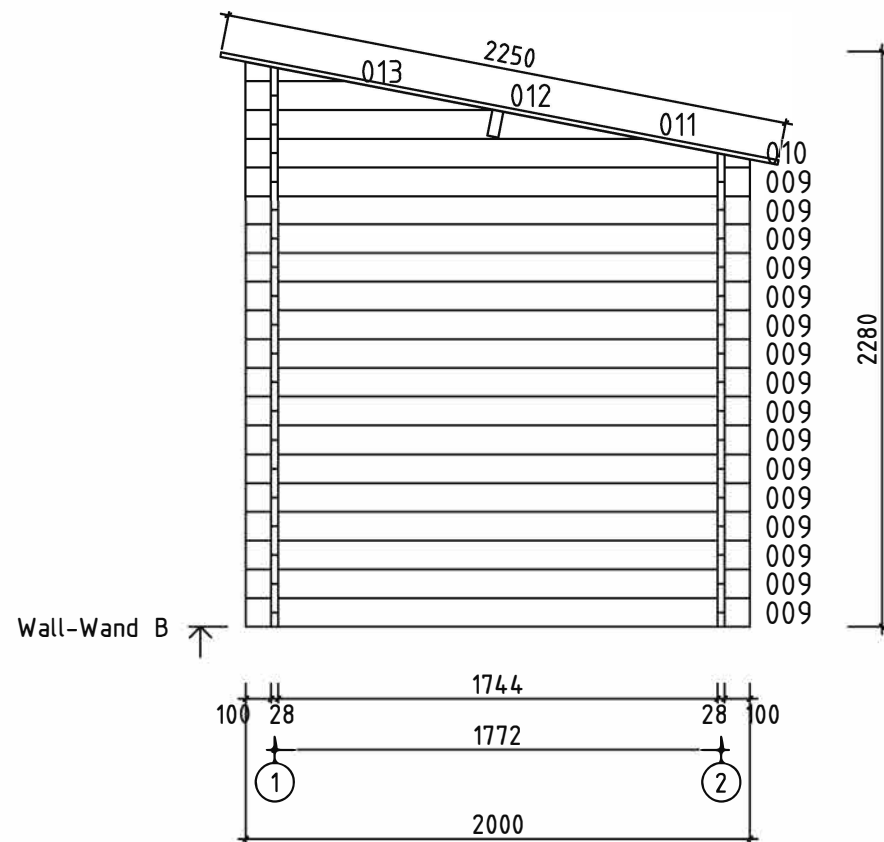


|          |             |          |             |       |      |
|----------|-------------|----------|-------------|-------|------|
| Model    | Isak, 28 mm |          | Page        | 4     |      |
| Drawn by | J.Soo       | Material | 2.8x11.4    | Scale | 1:30 |
| Date     | 14.04.2020  | File     | Isak_28.dwg |       |      |

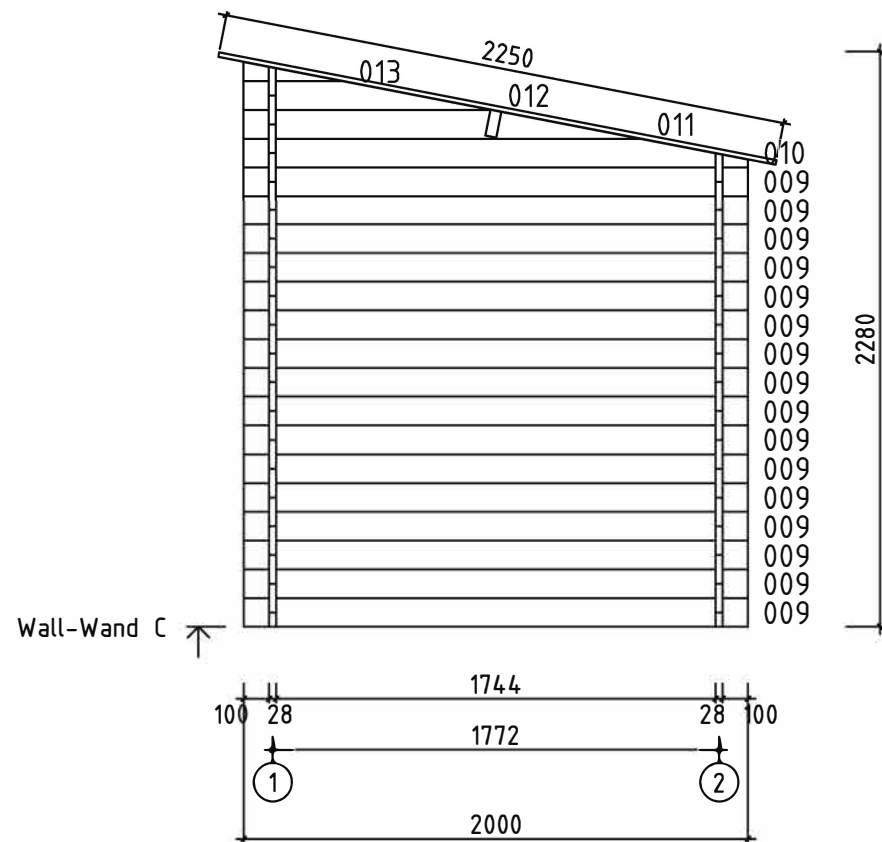







|          |             |          |             |       |      |
|----------|-------------|----------|-------------|-------|------|
| Model    | Isak, 28 mm |          | Page        | 5     |      |
| Drawn by | J.Soo       | Material | 2.8x11.4    | Scale | 1:30 |
| Date     | 14.04.2020  | File     | Isak_28.dwg |       |      |

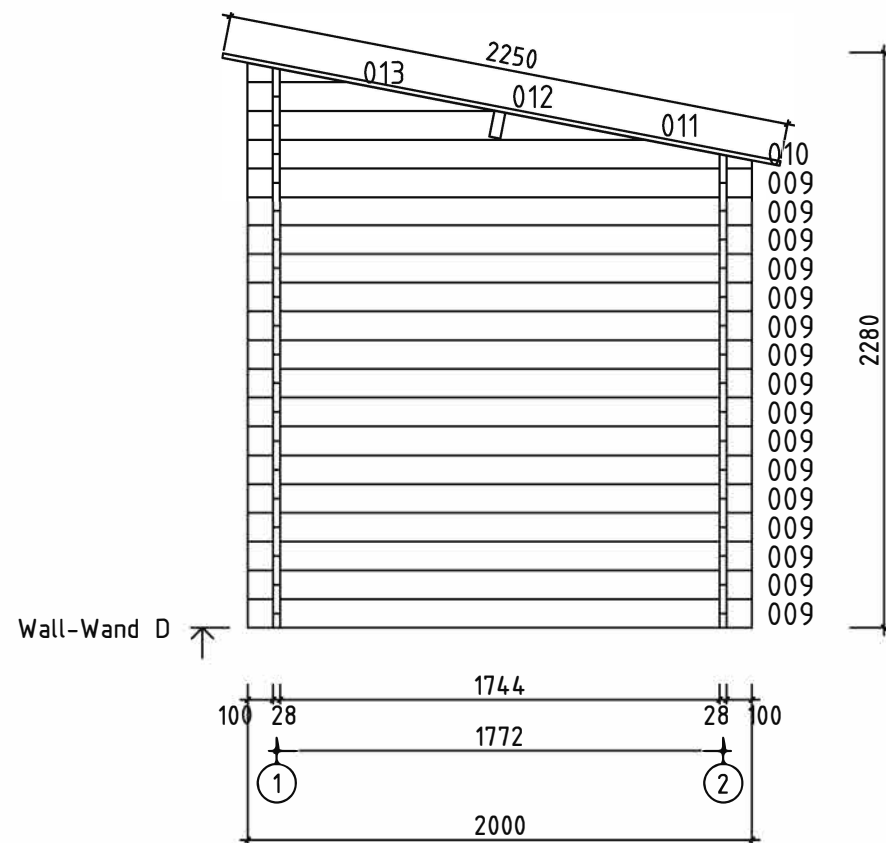

|          |             |          |             |       |      |
|----------|-------------|----------|-------------|-------|------|
| Model    | Isak, 28 mm |          | Page        | 6     |      |
| Drawn by | J.Soo       | Material | 2.8x11.4    | Scale | 1:30 |
| Date     | 14.04.2020  | File     | Isak_28.dwg |       |      |

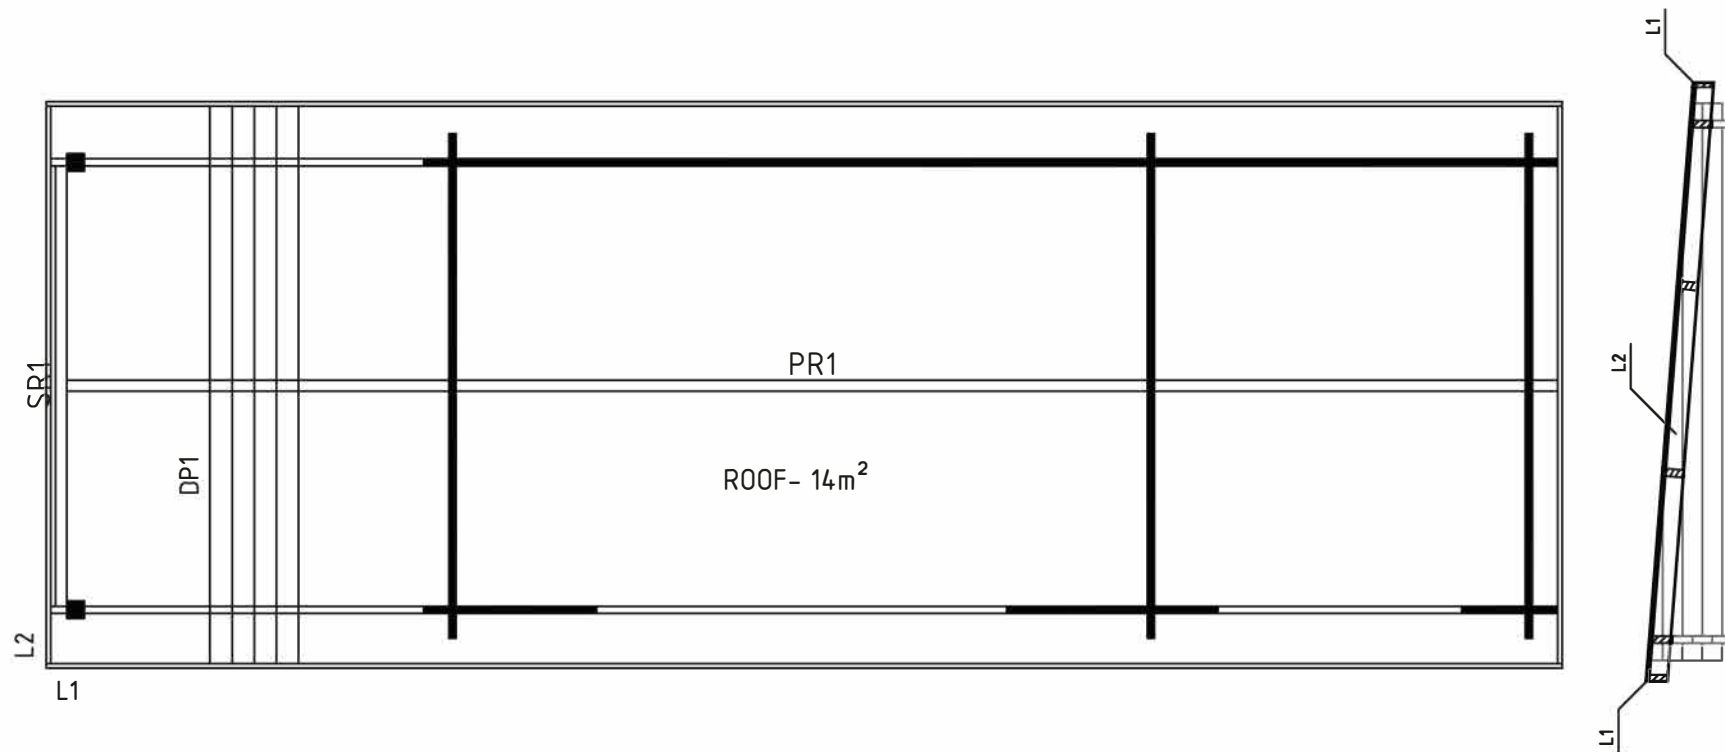

|          |             |          |             |
|----------|-------------|----------|-------------|
| Model    | Isak, 28 mm | Page     | R00F        |
| Drawn by | J.Soo       | Material | 28x114      |
| Date     | 14.04.2020  | File     | Isak_28.dwg |
|          |             | Scale    | 1:30        |

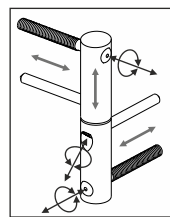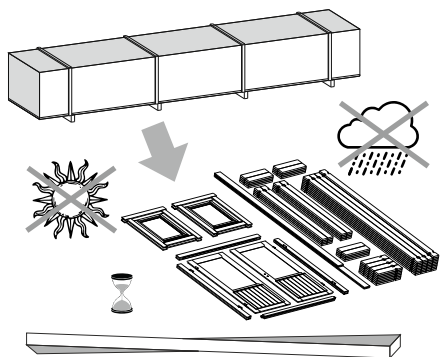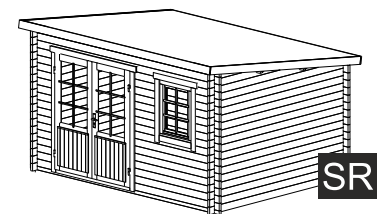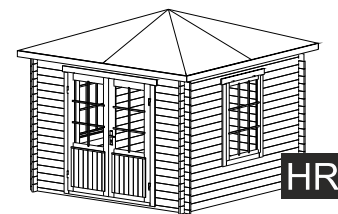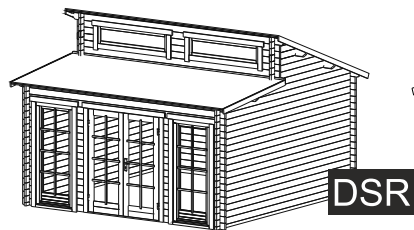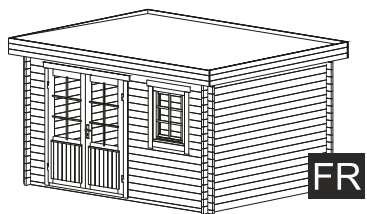


ADJUSTABLE HINGES

3.

TYPE- A  
5x90


OPTIONS

4.

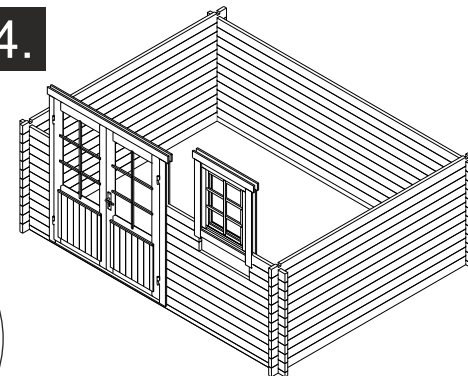


OPTIONS

5.

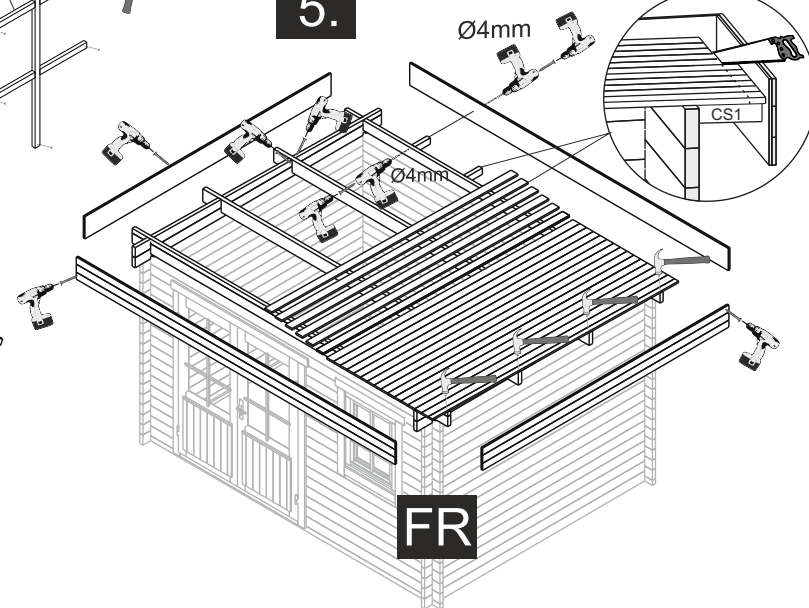


FR

1.

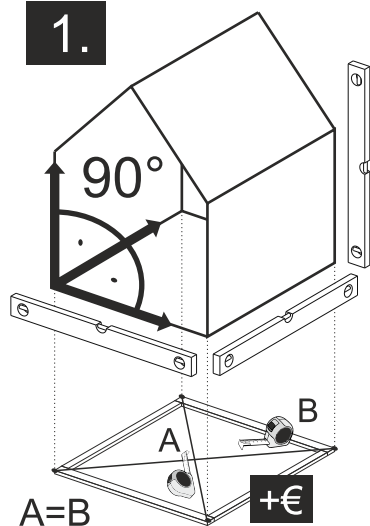

TYPE- B  
4x60

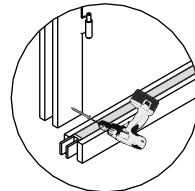


TYPE- A  
5x70

NB!


OPTIONS

2.

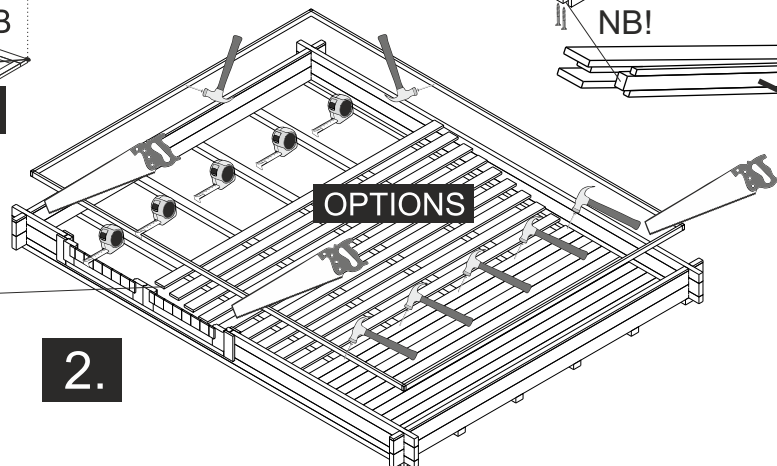


The guide is illustrative. This guide is not project specification.  
Der Leitfaden ist illustrativ. Dieser Leitfaden ist keine Projektspezifikation.  
De gids is illustratief. Deze gids is geen projectspecificatie.

5.



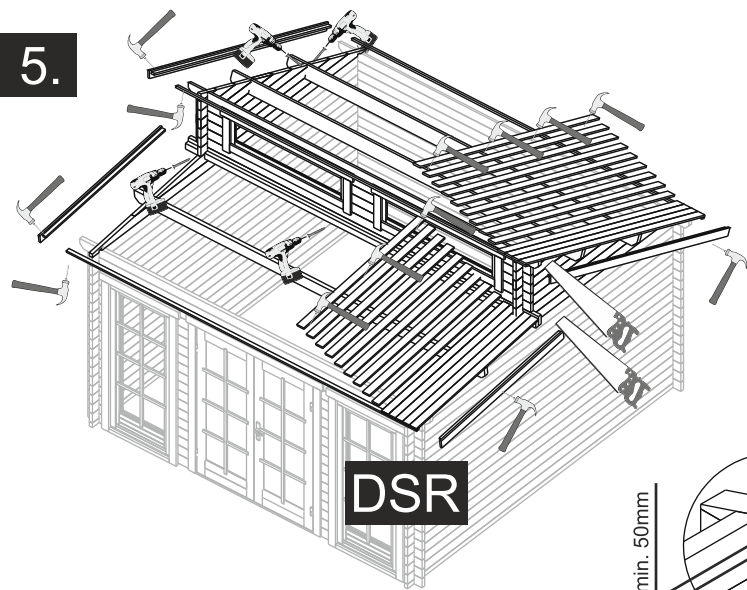


DSR

5.

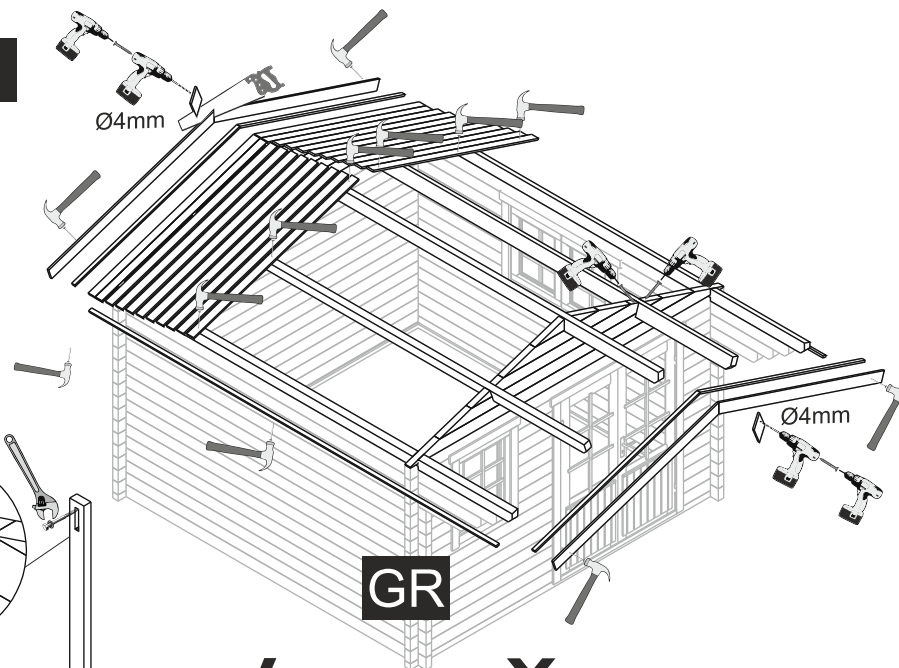


GR

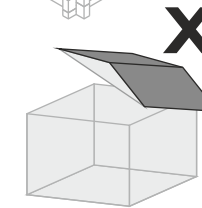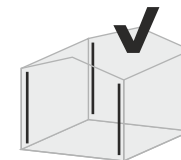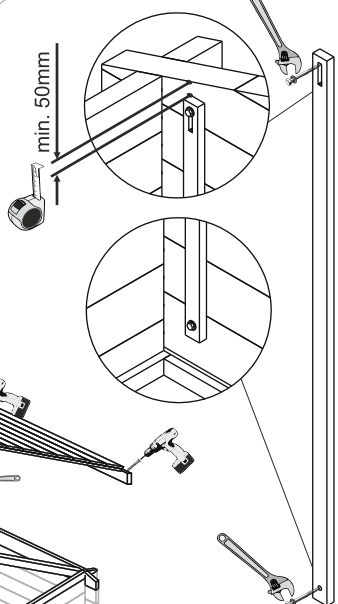


OPTIONS- STORM BRACES

5.

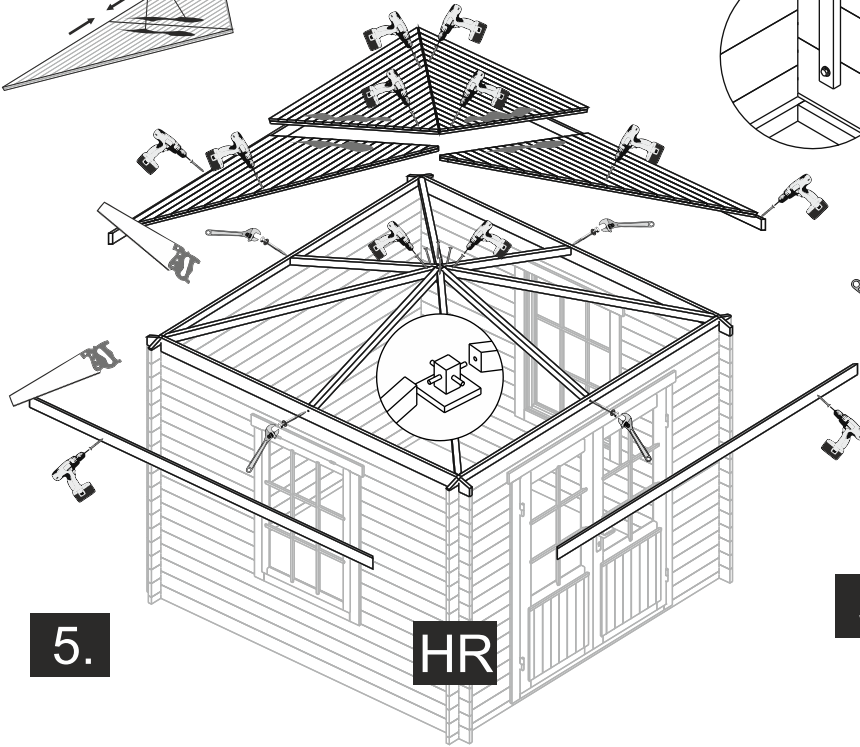

HR

5.

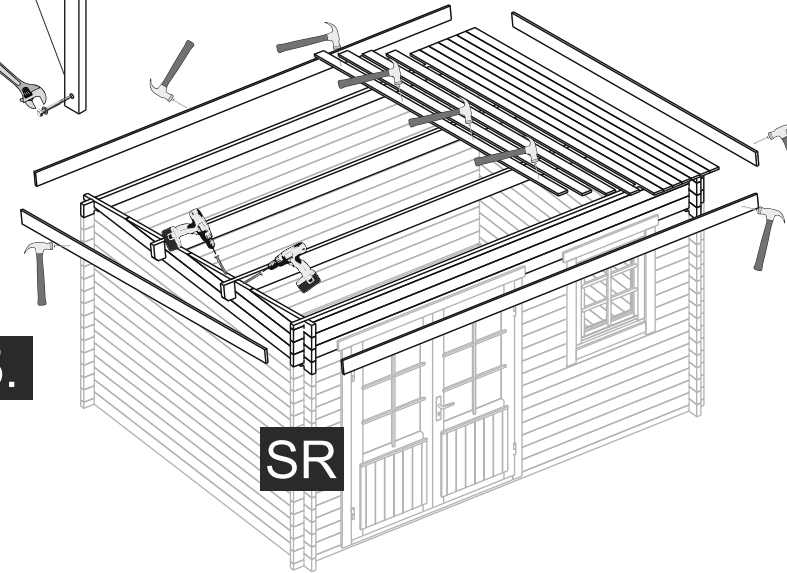

SR

OPTIONS

