
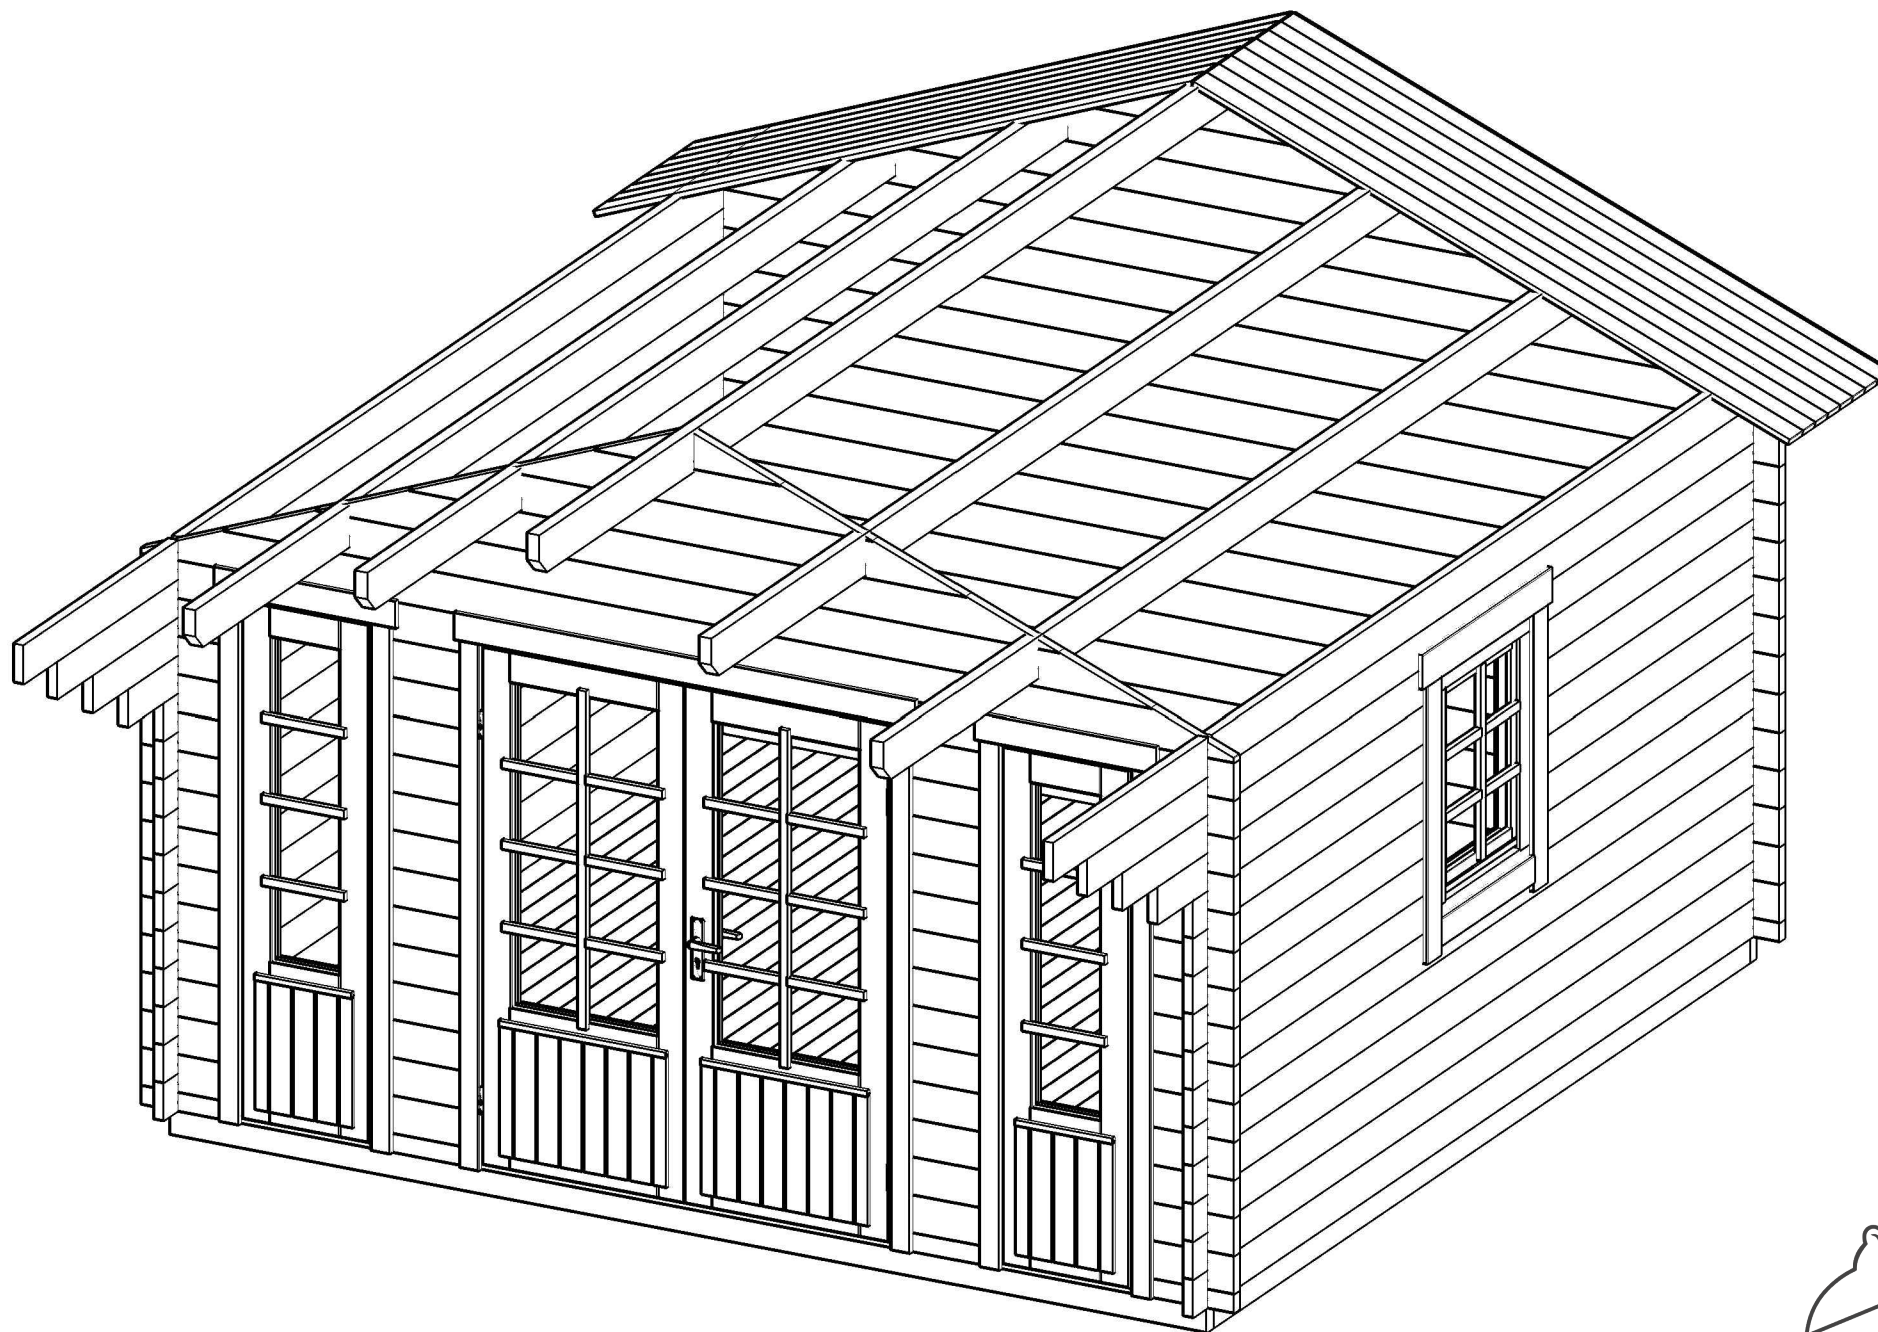
 
 
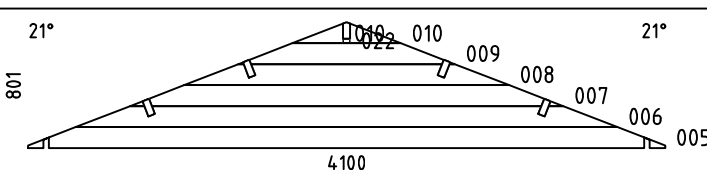
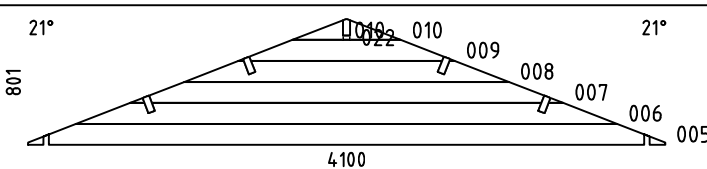
 
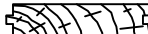
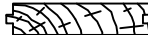
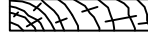
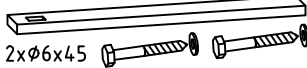
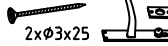
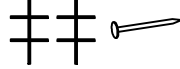
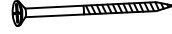
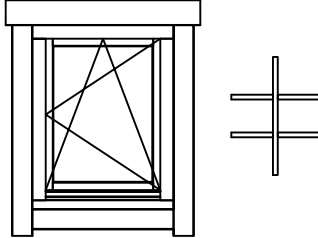
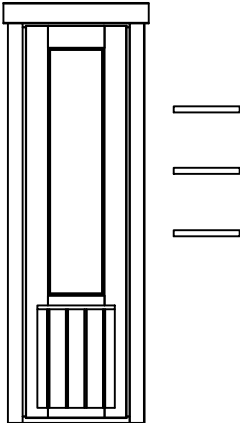


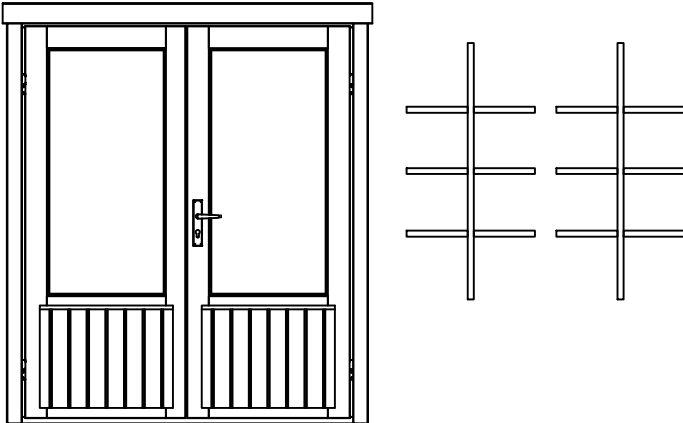


Vaxholm34 ISO

| POS             | SPECIFICATION<br>Vaxholm34   | QTY      | PROFILE<br>(mm) | LENGTH<br>(mm) |
|-----------------|---|----------|-----------------|----------------|
| 001             | 100206<br>   | 2        | 34x68           | 340            |
| 002             |   | 2        | 34x68           | 340            |
| 003             | 100206<br>   | 28       | 34x135          | 340            |
| 004             |   | 28       | 34x135          | 340            |
| 011             | 100  3832                                                                                             | 1        | 34x68           | 4100           |
| 012             | 100  3832                                                                                             | 31       | 34x135          | 4100           |
| 013             | 350  3832                                                                                            | 1        | 34x135          | 4350           |
| 014             | 600  3832                                                                                           | 1        | 34x135          | 4600           |
| 015             | 850  3832                                                                                           | 2        | 34x135          | 5000           |
| 016             |  1090  3832        | 1        | 34x135          | 5380           |
| 017             | 1556   | 12       | 34x135          | 1690           |
| 018             | 350  1556   | 1        | 34x135          | 1940           |
| 019             | 600  1556   | 1        | 34x135          | 2190           |
| 020             |  1090  3832  | 1        | 34x135          | 5380           |
| EXTRA           | 100  5266   | 1        | 34x135          | 5380           |
| W1-1            |   | 1        |                 |                |
| W2-1            |   | 1        |                 |                |
| F2              | FOUNDATION-GOLVBJÄLKE-FUNDAMENT-FONDATION<br>   | 2        | 44x90           | 3890           |
| F1              | FOUNDATION-GOLVBJÄLKE-FUNDAMENT-FONDATION<br>   | 7        | 44x90           | 3802           |
| PL1             | 1090 PURLIN-TAKBALK-DACHPFETTE-PANNE 3832  390   | 4        | 44x144          | 5380           |
| PL2             |  1090 PURLIN-TAKBALK-DACHPFETTE-PANNE 3832                                                      | 1        | 44x144          | 5380           |
| Model Vaxholm34 |   | Material |                 | Page 1/3       |



| POS             | SPECIFICATION<br>Vaxholm34                                                     |   | QTY      | PROFILE<br>(mm) | LENGTH<br>(mm) |
|-----------------|--------------------------------------------------------------------------------|---|----------|-----------------|----------------|
| F-1             | FLOOR BOARD-GOLVBRÄDA-FUSSBODENBRETT-LAME DE PLANCHER                          |                               | 44+1     | 88x18           | 3822           |
| R-1             | ROOF BOARD-TAKBRÄDA-DACHBRETT-VOLIGE                                           |                               | 124+1    | 88x18           | 2400           |
| FLB-1           | FLOOR BEADING-GOLVLIST-FUSSBODENLEISTE-MOULURE DE FINITION 18x40x3000          |                               | 5        | 18x40           | 15 rmt.        |
| GB-1            | GABLE BOARD 95-GAVELBRÄDA-GIEBELBLENDE-PLANCHE DE RIVE                         |                               | 2        | 18x95           | 5380           |
| GB-1            | GABLE BOARD 120-GAVELBRÄDA-GIEBELBLENDE-PLANCHE DE RIVE                        |                               | 4        | 18x120          | 2440           |
| RL-1            | ROOFING LATH-TAKLÄKT-GIEBELLEISTE-LATTE DE RIVE                                |                               | 4        | 40x18           | 2440           |
| RL-2            | ROOFING LATH-TAKLÄKT-GIEBELLEISTE-LATTE DE RIVE                                |                               | 2        | 40x18           | 5380           |
| SS-1            | STORM SLAT KIT-STORMSÄKRINGSLIST-STURMLEISTE<br>SATZ-KIT DE LATTE ANTI TEMPÊTE | <br>2xØ6x45                    | 4        | 18x40           | 2000           |
| D               | DIAMOND-DIAMANT-DECKBRETT-LOSANGE DE DECORATION                                |                               | 2        |                 |                |
|                 | DOUBLE DOOR KIT ISO-DUBBELDÖRR BESLAG-TÜR SATZ-KIT<br>DOUBLE PORTE             | <br>2xØ3x25 4xØ5x70<br>4xØ5x90 | 1        |                 |                |
|                 | NAIL 1.6x30-SPIK-NAGEL-CLOU                                                    |                             | 35       | 1.6x30          |                |
| N 1.8x40        | NAIL 1.8x40-SPIK-NAGEL-CLOU                                                    |                             | 900      | 1.8x40          |                |
| S4x60           | SCREW 4x60-SKRUV-SCHRAUBE-VIS                                                  |                             | 80       | 4x60            |                |
| S5x90           | SCREW 5x90-SKRUV-SCHRAUBE-VIS                                                  |                             | 20       | 5x90            |                |
| S6x120          | SCREW 6x120-SKRUV-SCHRAUBE-VIS                                                 |                             | 36       | 6x120           |                |
|                 | WINDOW HANDLE<br>FITTINGS-FÖNSTERHANDTAG-FENSTERBESCHLAG-FERRURE DE FENÊTRE    | <br>4xØ3x25                 | 1        |                 |                |
|                 | WINDOW 700x900<br>W0-6DK 700x900-34 R ISO                                      |                               | 1        |                 |                |
|                 |                                                                                |   |          |                 |                |
|                 |                                                                                |   |          |                 |                |
|                 |                                                                                |   |          |                 |                |
| Model Vaxholm34 |                                                                                |   | Material | Page 2/3        |                |

| POS   | SPECIFICATION<br>Vaxholm34   | QTY      | PROFILE<br>(mm) | LENGTH<br>(mm) |
|-------|---|----------|-----------------|----------------|
|       | <p>WINDOW 550x1900<br/>W08LU F 550x1900-34 ISO</p>    | 2        |                 |                |
|       | <p>DOOR 1600x1900<br/>DD08-8L 1600x1900-34 ISO</p>  | 1        |                 |                |
|       |   |          |                 |                |
|       |   |          |                 |                |
| Model | Vaxholm34   | Material | Page            | 3/3            |

H = 1.420 m  
TOTAL: 14.68 m<sup>2</sup>

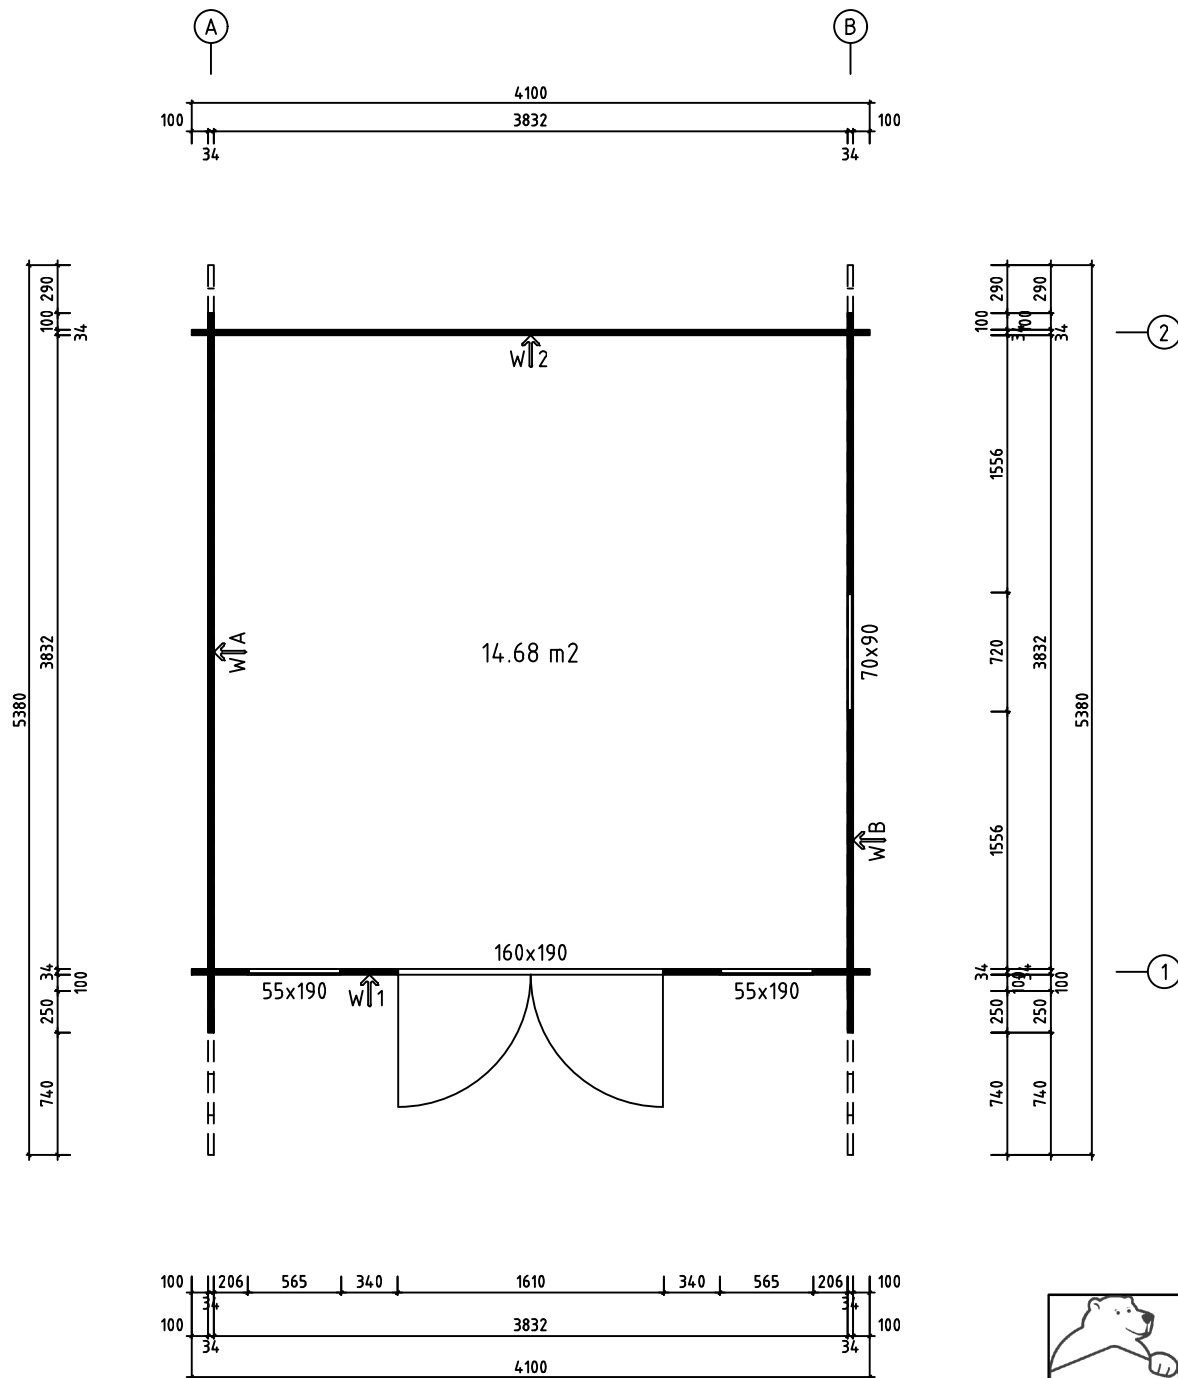


|          |               |          |            |
|----------|---------------|----------|------------|
| Model    | Vaxholm34     | Page     |            |
| Drawing  | PLAN          | Scale    | 1:40       |
| Material | 34x135        | Date     | 14.12.2021 |
| File     | Vaxholm34.dwg | Drawn by |            |

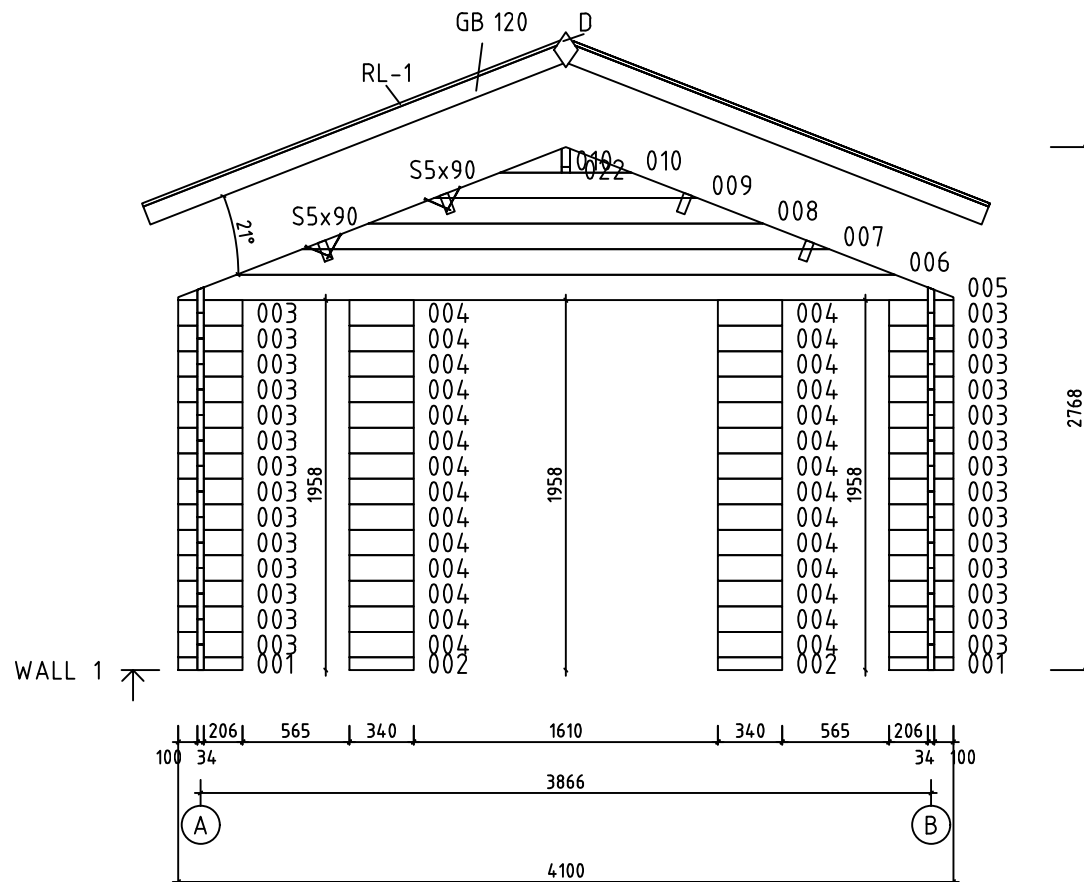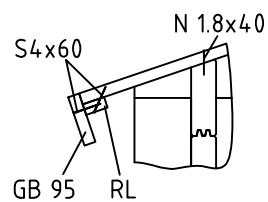


|          |               |          |            |
|----------|---------------|----------|------------|
| Model    | Vaxholm34     | Page     | 6          |
| Drawing  | WALL 1        | Scale    | 1:40       |
| Material | 3.4x13.5      | Date     | 14.12.2021 |
| File     | Vaxholm34.dwg | Drawn by |            |




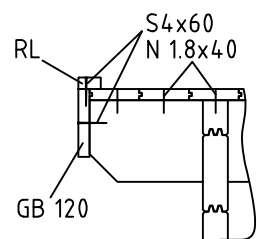



WALL A ↗

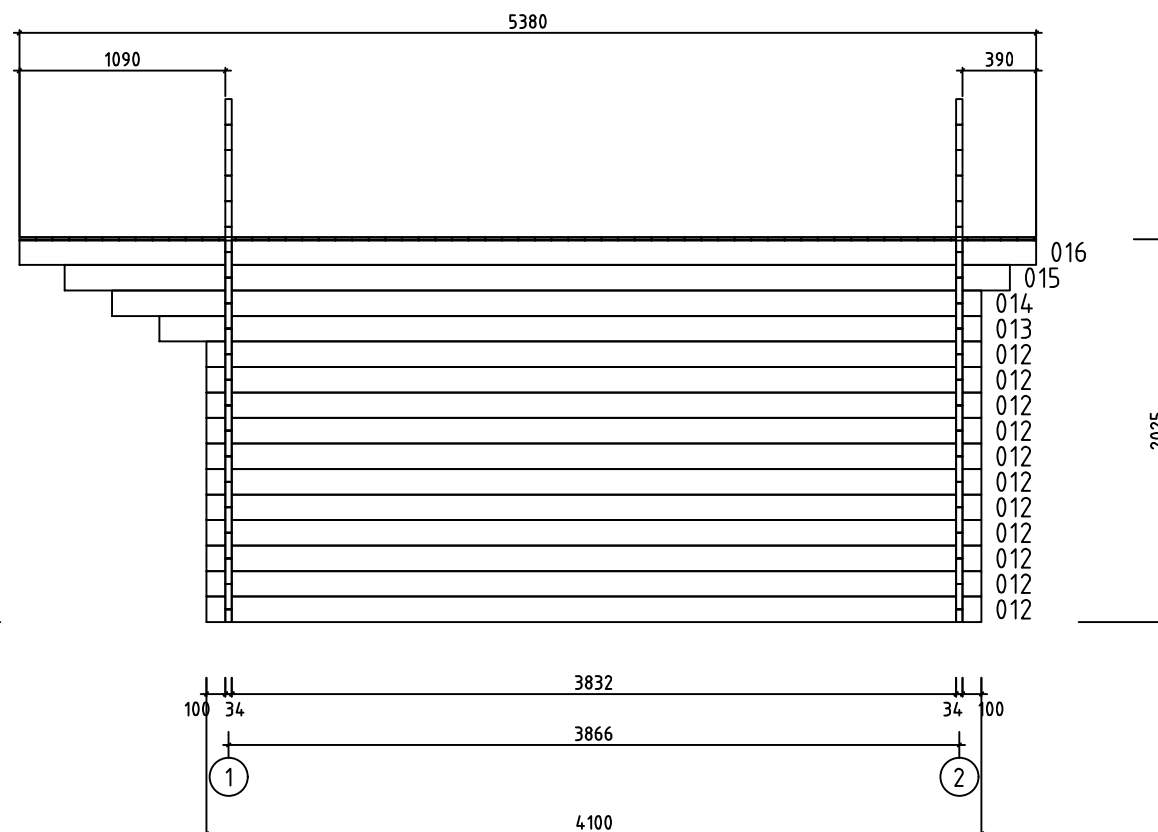


|          |               |          |            |
|----------|---------------|----------|------------|
| Model    | Vaxholm34     | Page     | 3          |
| Drawing  | WALL A        | Scale    | 1:40       |
| Material | 3.4x13.5      | Date     | 14.12.2021 |
| File     | Vaxholm34.dwg | Drawn by |            |

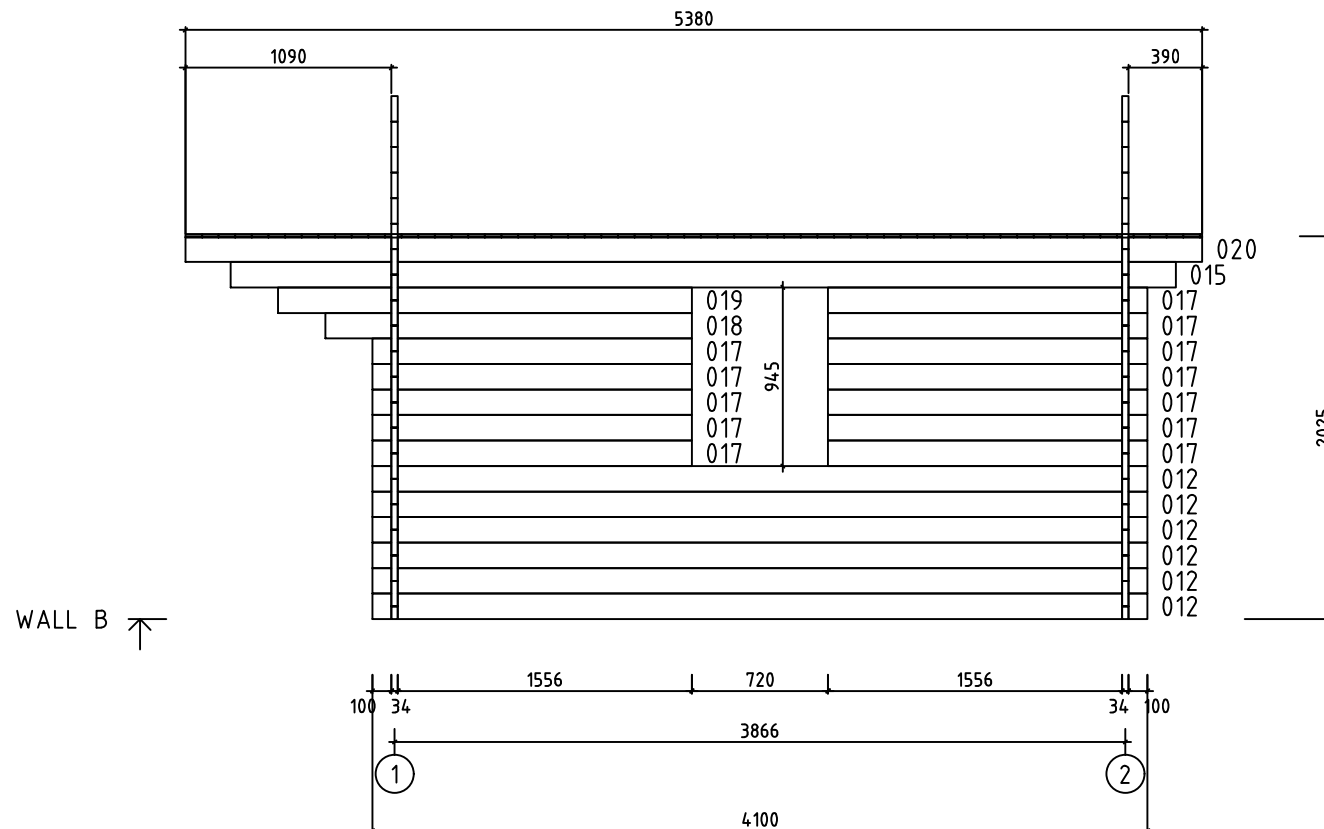

|          |               |          |            |
|----------|---------------|----------|------------|
| Model    | Vaxholm34     | Page     | 4          |
| Drawing  | WALL B        | Scale    | 1:40       |
| Material | 3.4x13.5      | Date     | 14.12.2021 |
| File     | Vaxholm34.dwg | Drawn by |            |

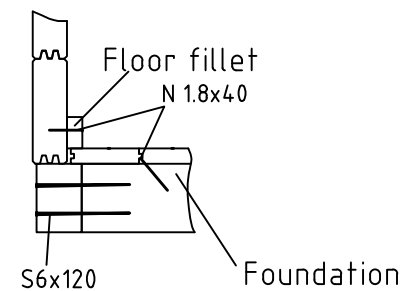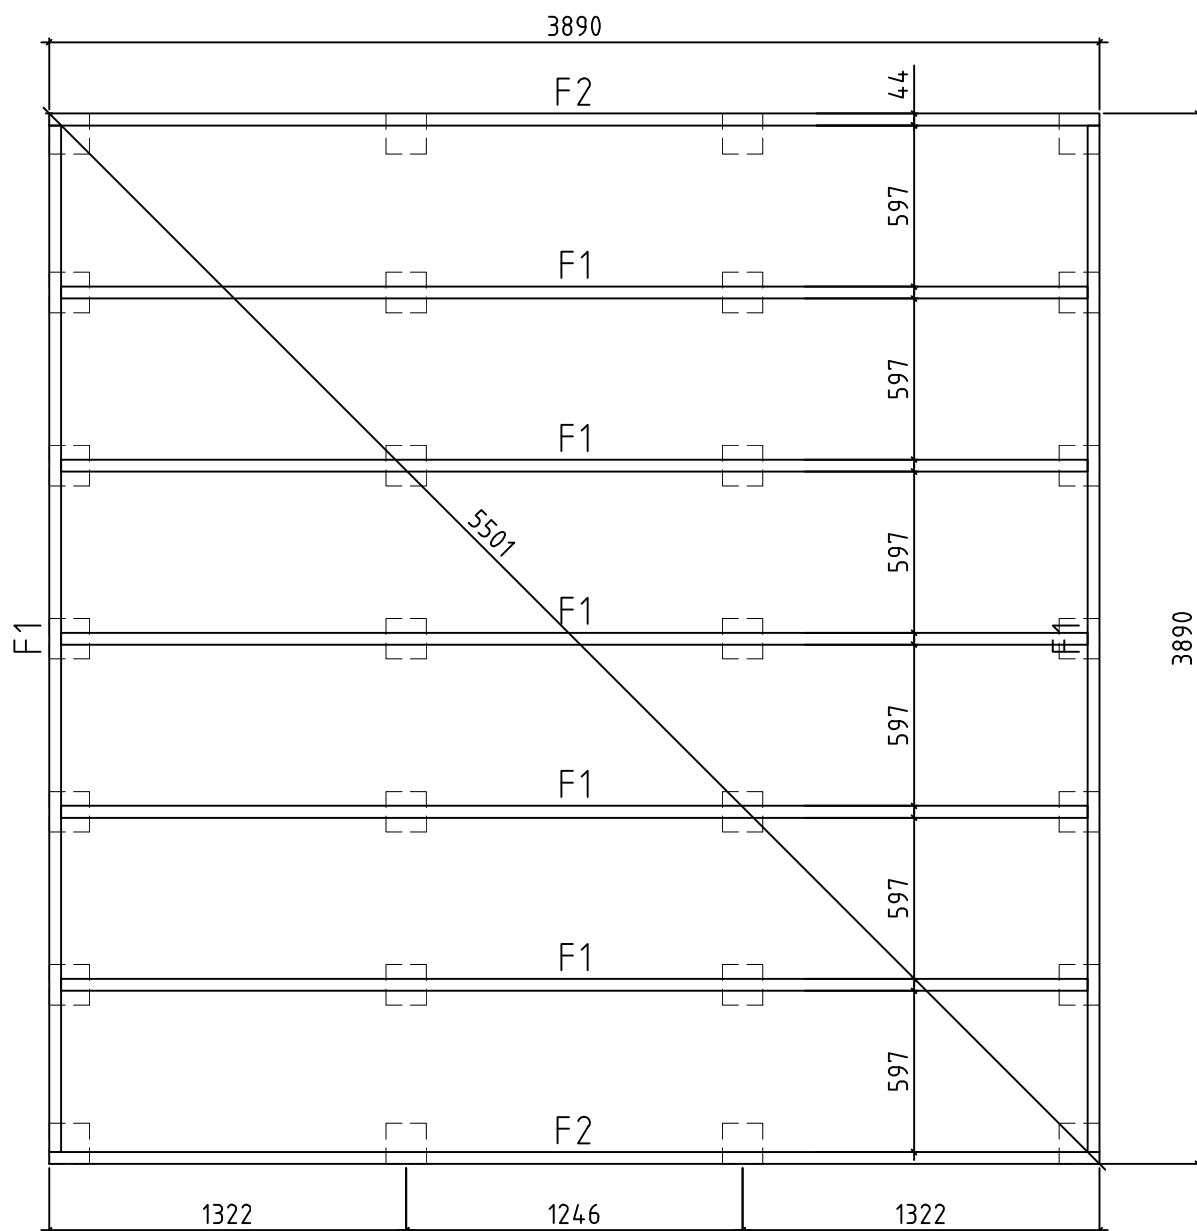

|          |                        |                 |
|----------|------------------------|-----------------|
| Model    | Vaxholm34              | Page            |
| Drawing  | FOUNDATION-PLINTH PLAN | Scale 1:40      |
| Material | 34x135                 | Date 14.12.2021 |
| File     | Vaxholm34.dwg          | Drawn by        |

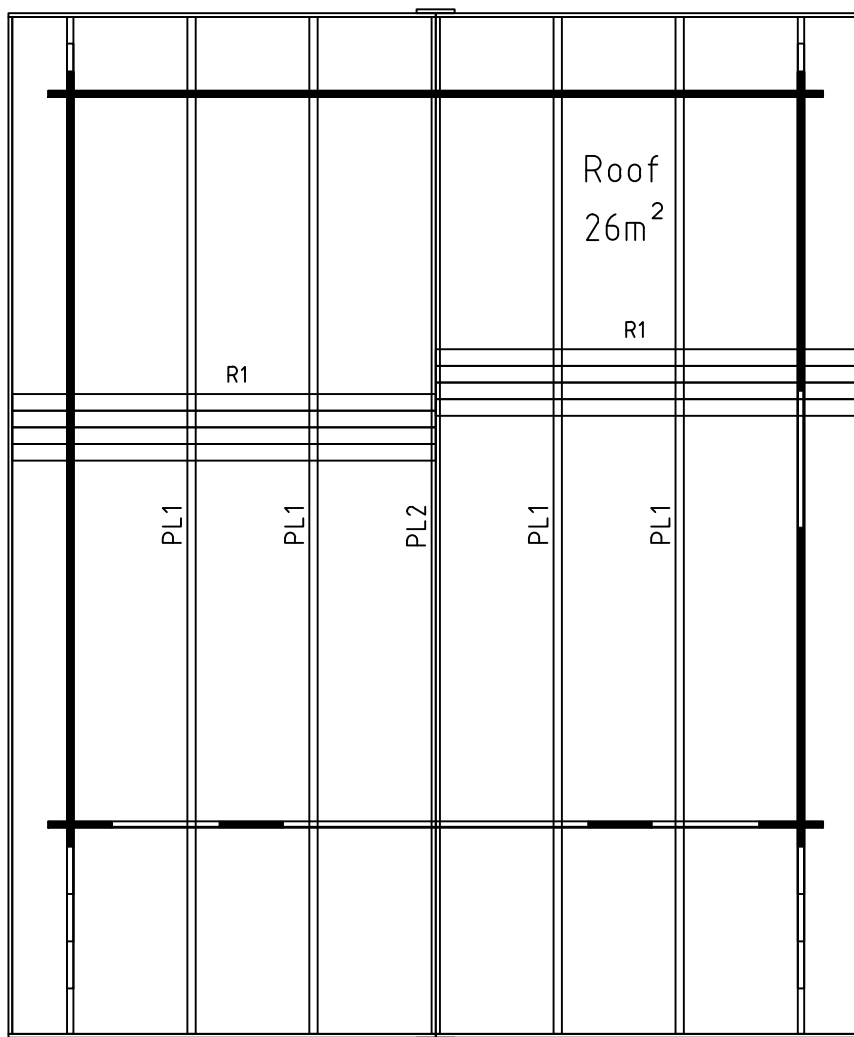

|          |               |                 |
|----------|---------------|-----------------|
| Model    | Vaxholm34     | Page            |
| Drawing  | ROOF          | Scale 1:40      |
| Material | 34x135        | Date 14.12.2021 |
| File     | Vaxholm34.dwg | Drawn by        |